




VALE 2" X 8" FRAMING SYSTEMS WITH APPLIED STOPS

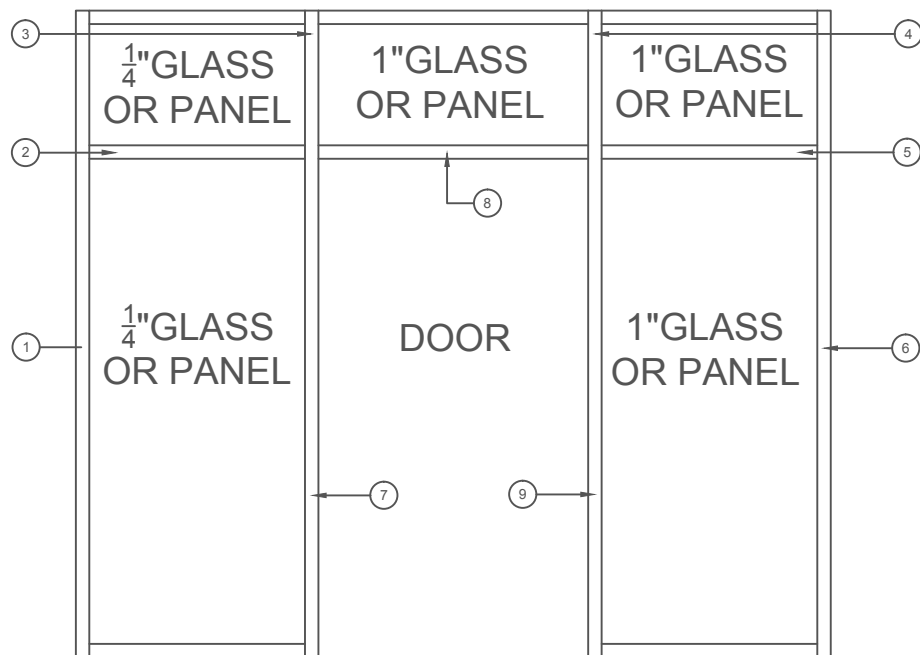


LARGE DOOR STOP

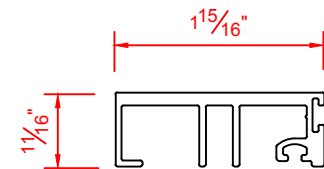

SMALL DOOR STOP

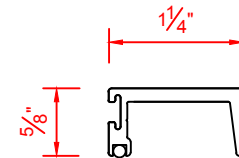

SMALL DOOR STOP WITH REINFORCEMENT

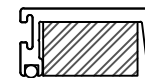


2" X 8" FRAMING SYSTEM WITH STOPS


AVAILABLE DOOR STOPS

VALE DOORS 2012

ALLOY: 6063-T5


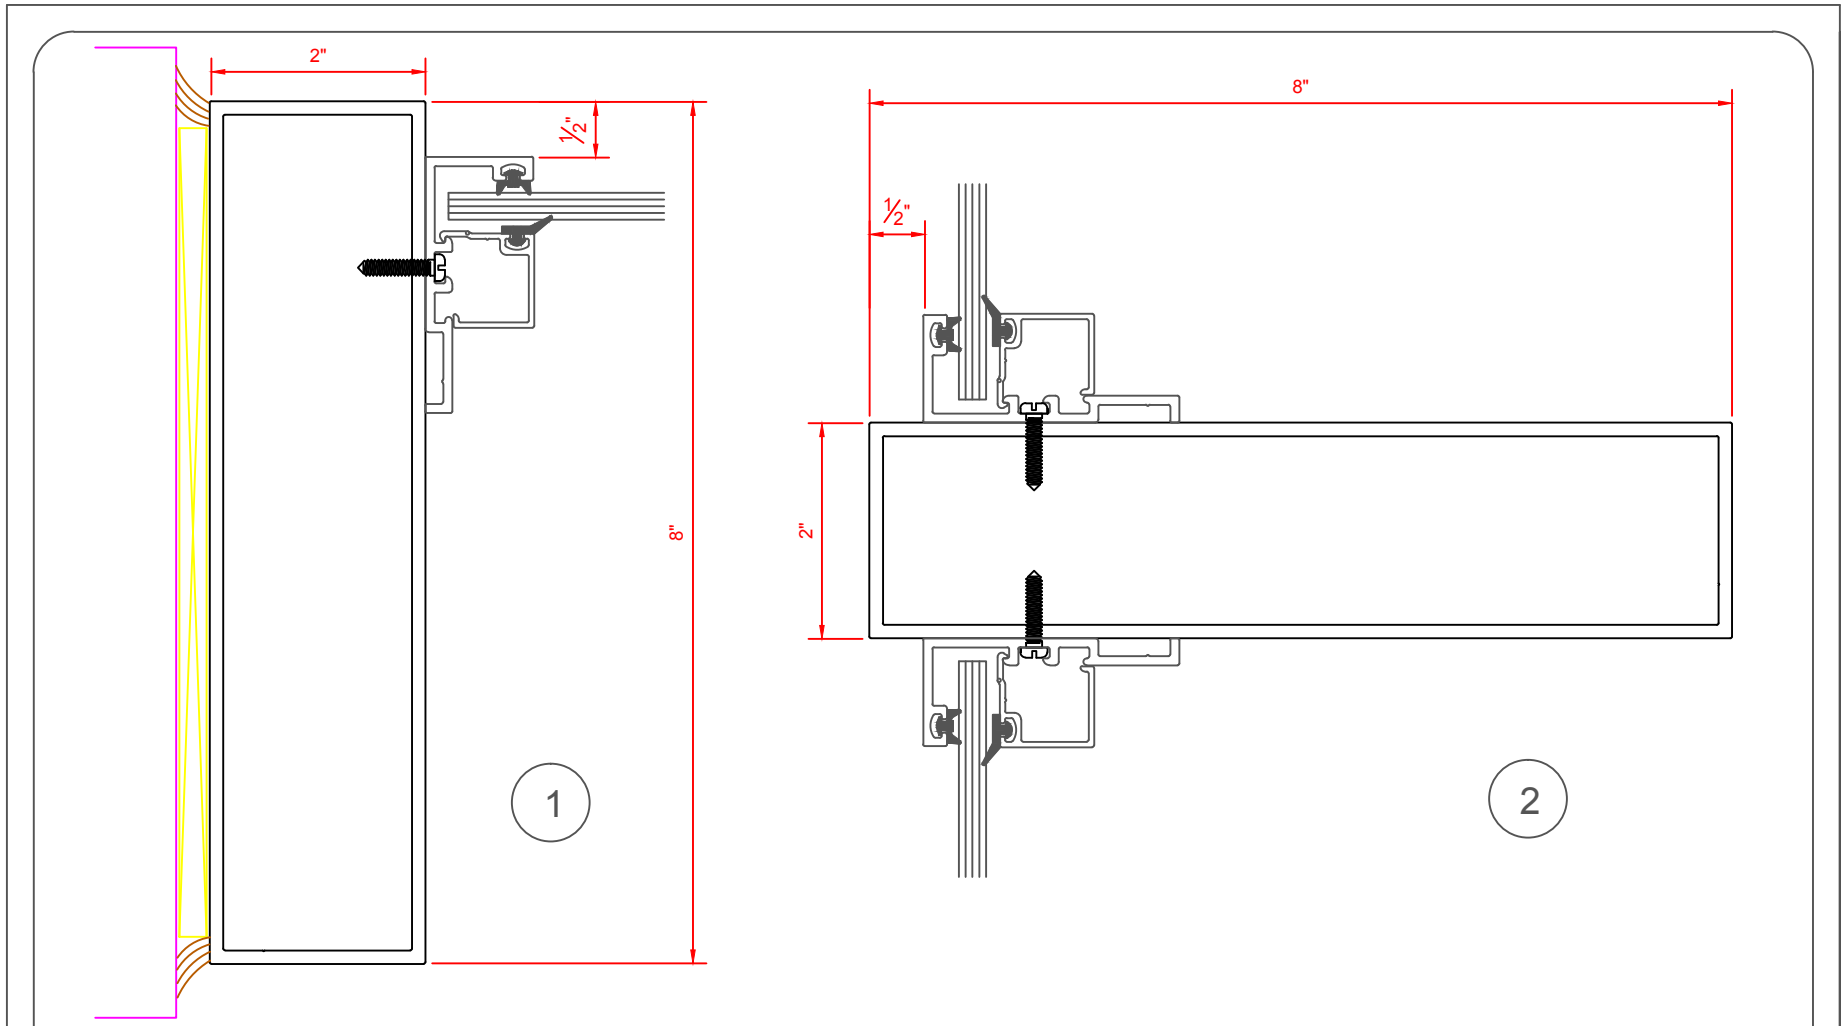


2" X 8" FRAMING SYSTEM WITH STOPS		AVAILABLE GLAZING STOPS	
VALE DOORS 2012	SHIMS BY OTHERS	CAULK BY OTHERS	

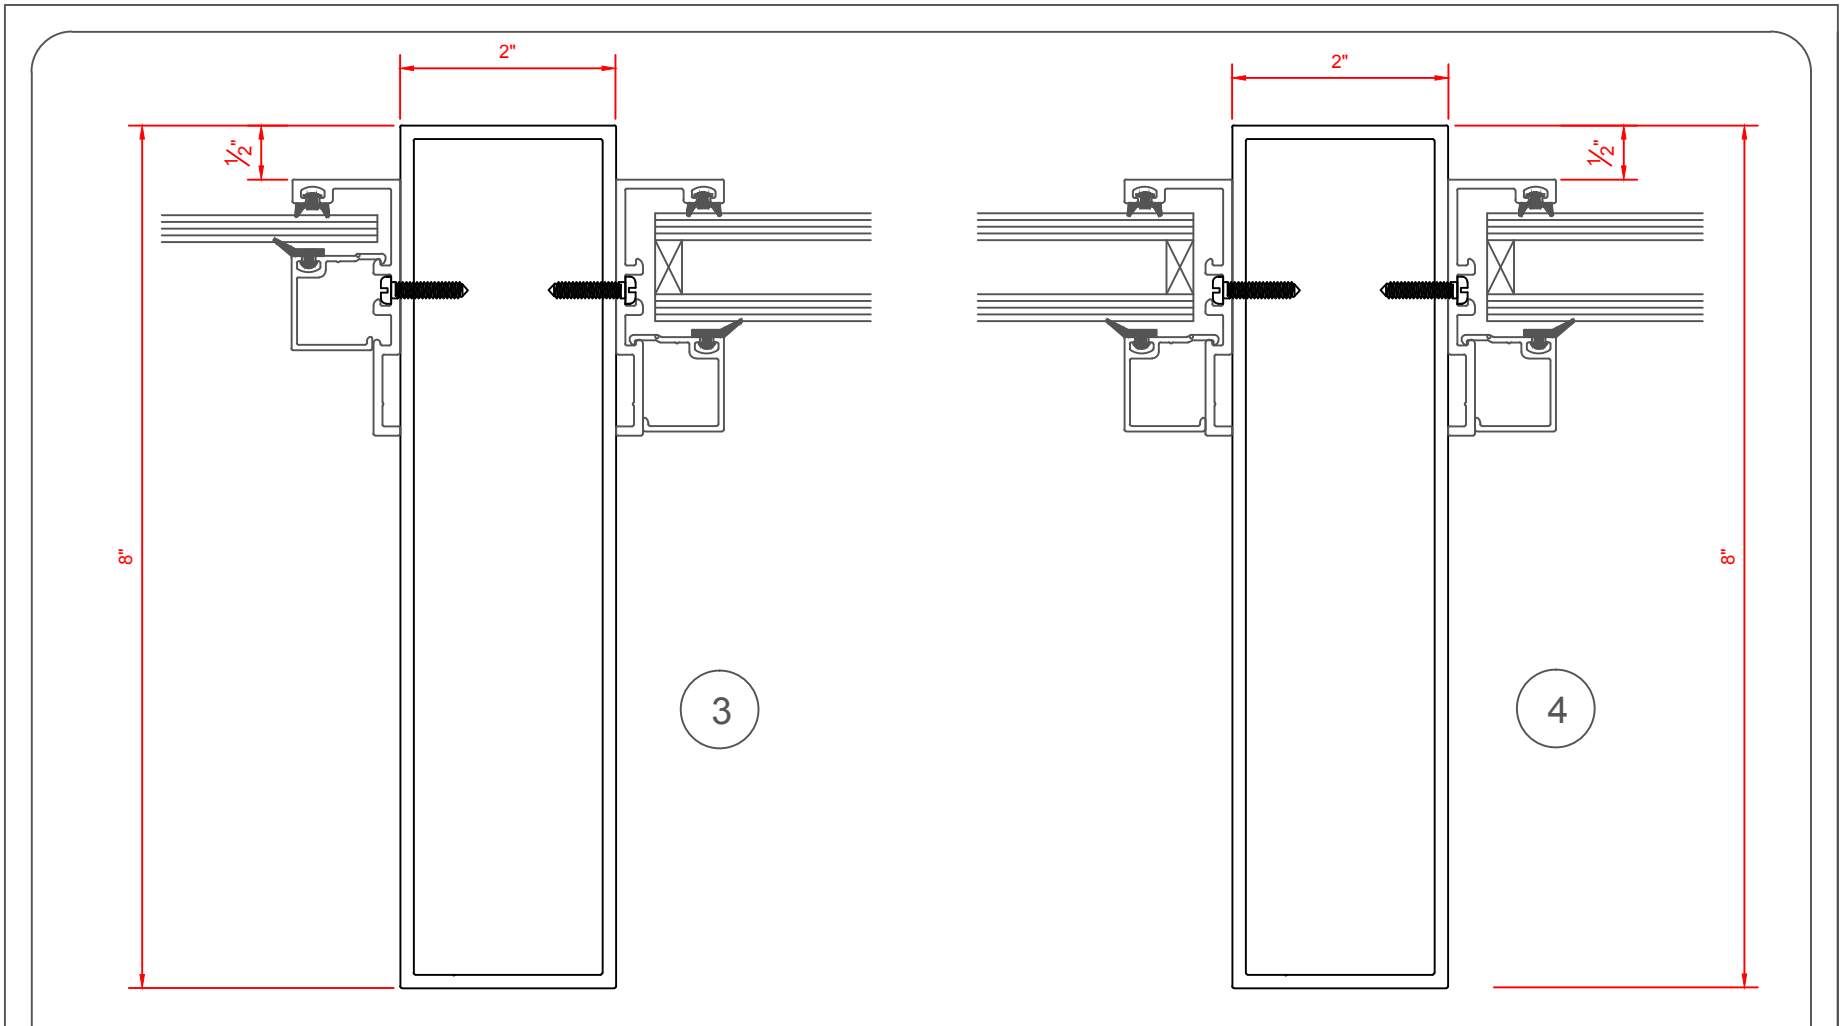

2" X 8" FRAMING SYSTEM WITH STOPS

AVAILABLE GLAZING STOPS

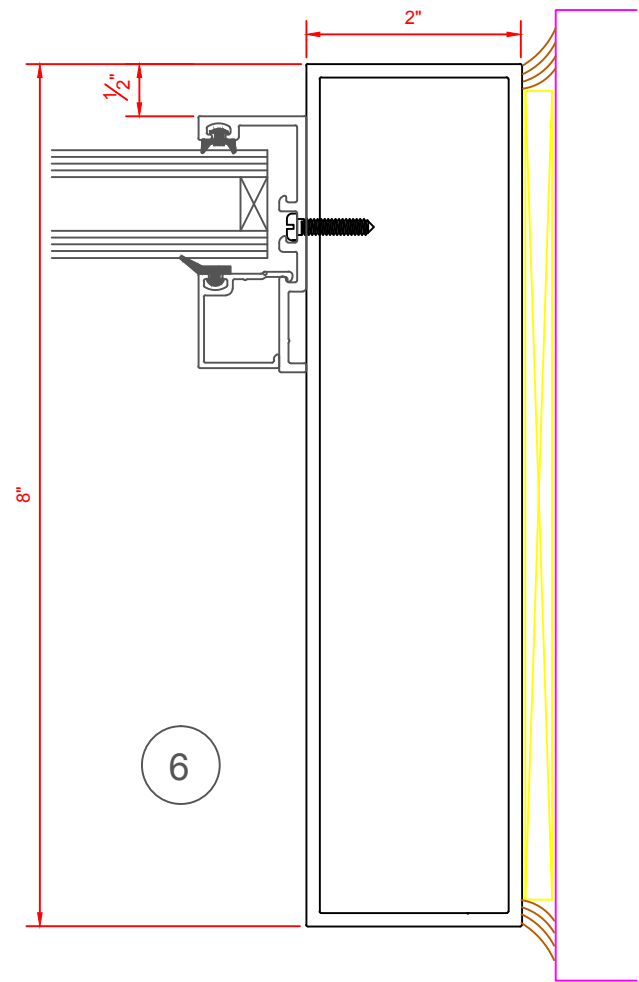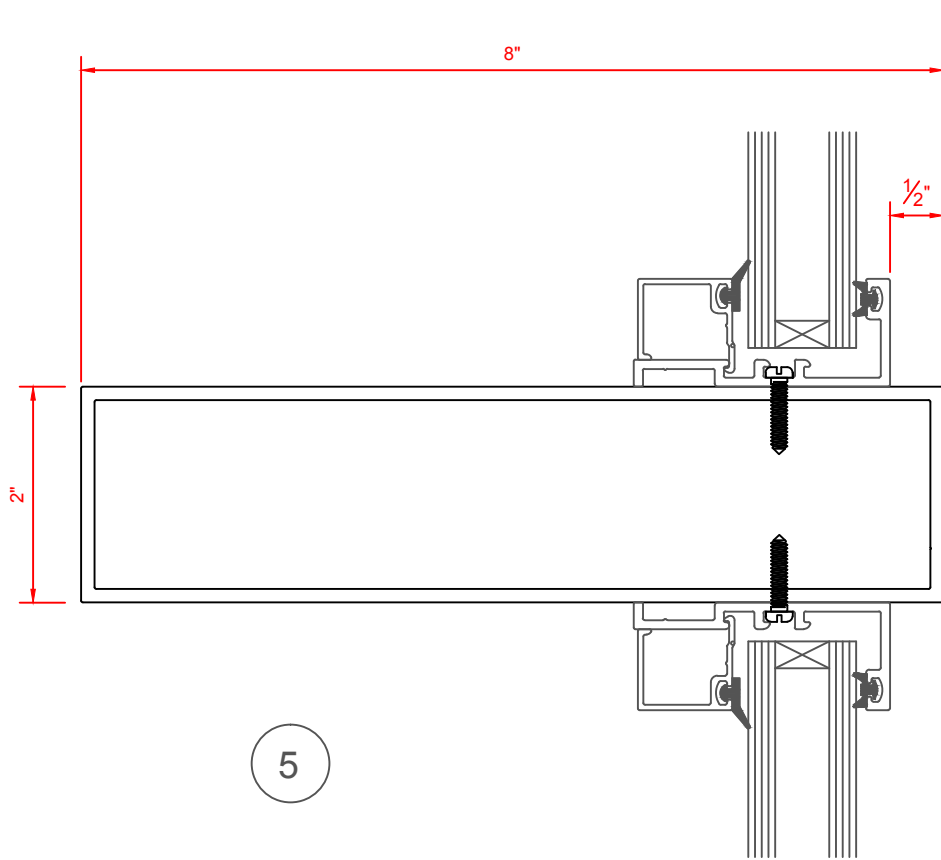


2" X 8" FRAMING SYSTEM WITH STOPS

AVAILABLE GLAZING STOPS

VALE DOORS 2012

SHIMS BY OTHERS


CAULK BY OTHERS

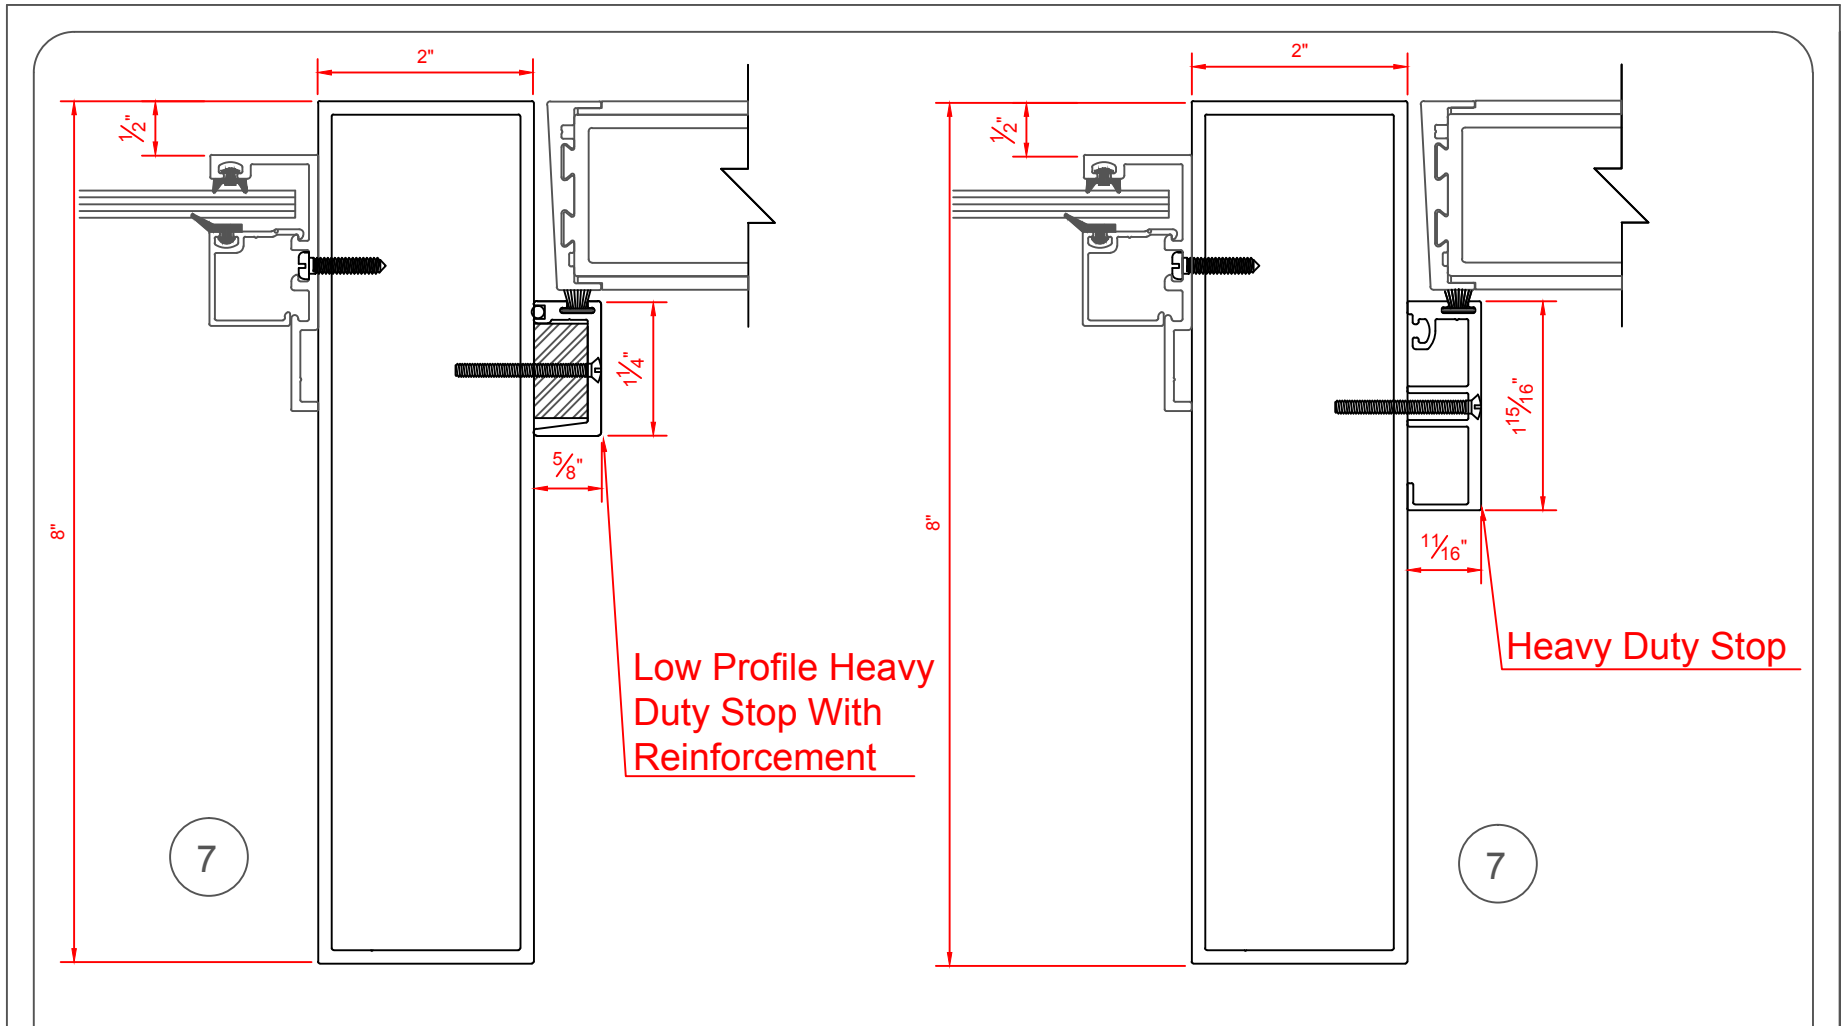

Low Profile Heavy Duty Stop With Reinforcement

Heavy Duty Stop

2" X 8" FRAMING SYSTEM WITH STOPS		AVAILABLE DOOR & GLAZING STOPS	
VALE DOORS 2012			

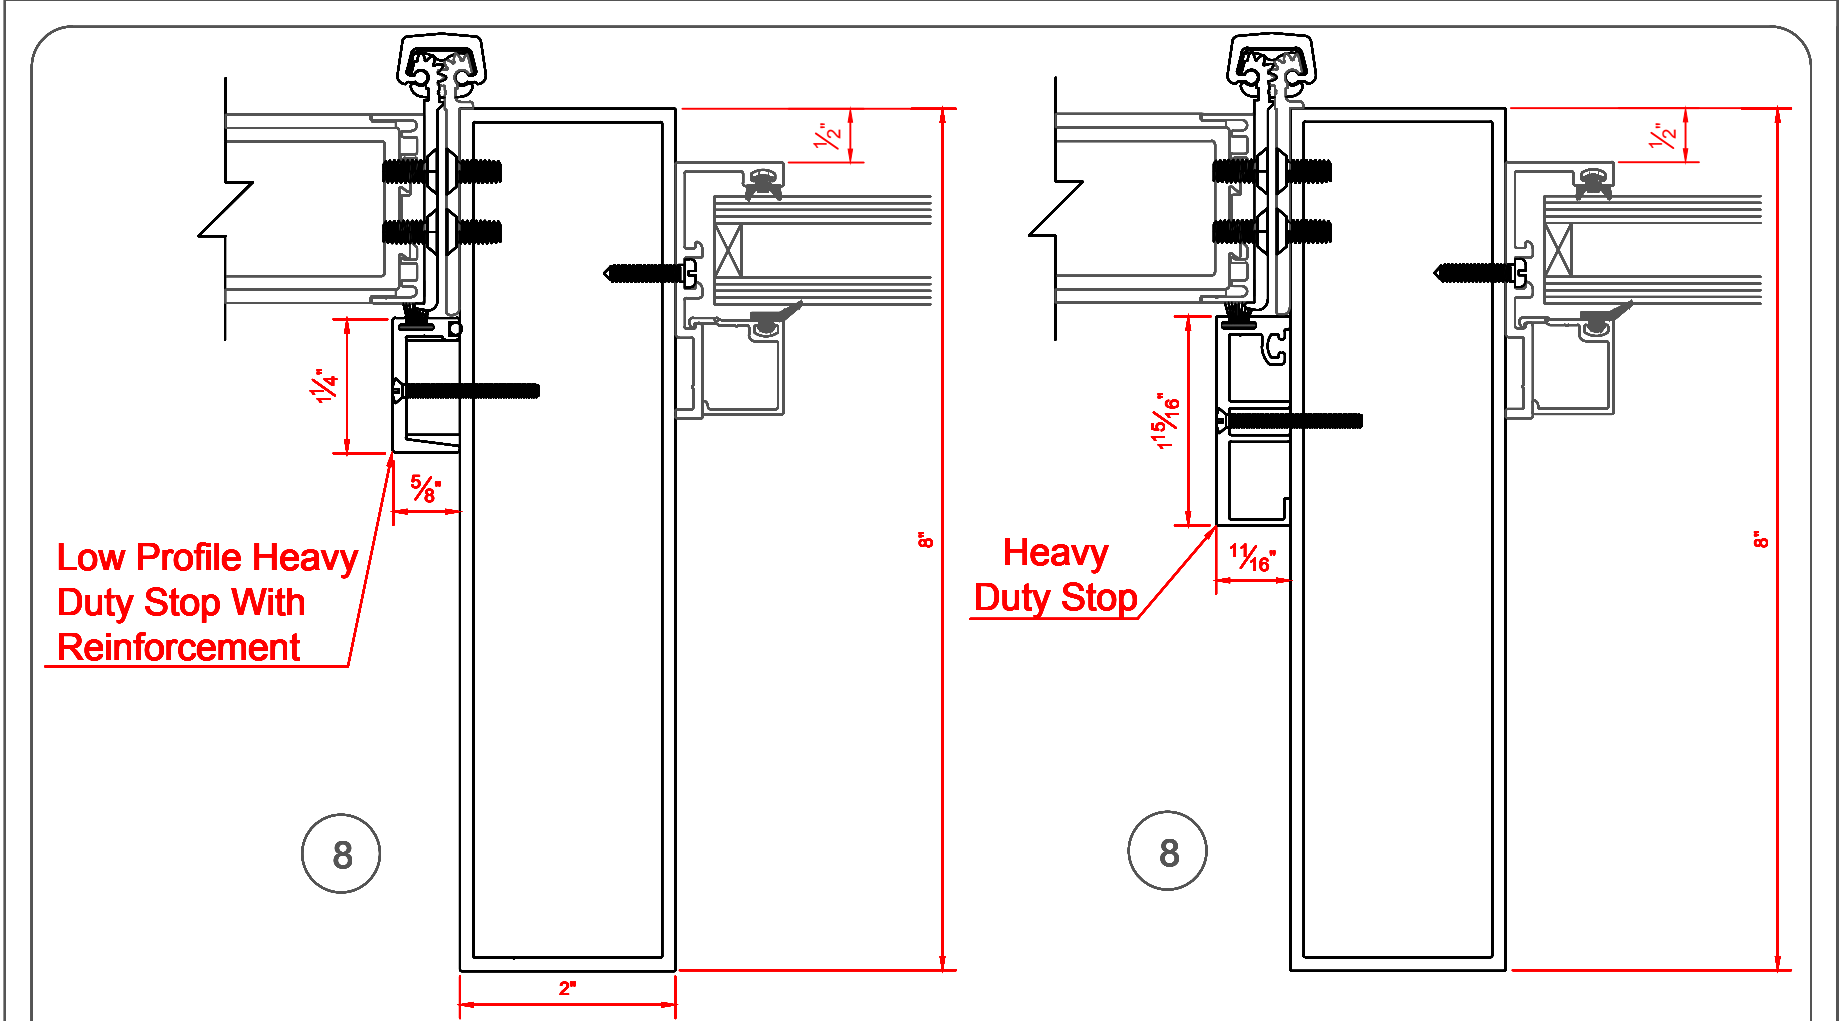

Low Profile Heavy Duty Stop With Reinforcement

Heavy Duty Stop


8

8


2" X 8" FRAMING SYSTEM WITH STOPS

AVAILABLE DOOR & GLAZING STOPS


VALE 2" X 4-1/2" DOOR FRAME WITH APPLIED STOPS

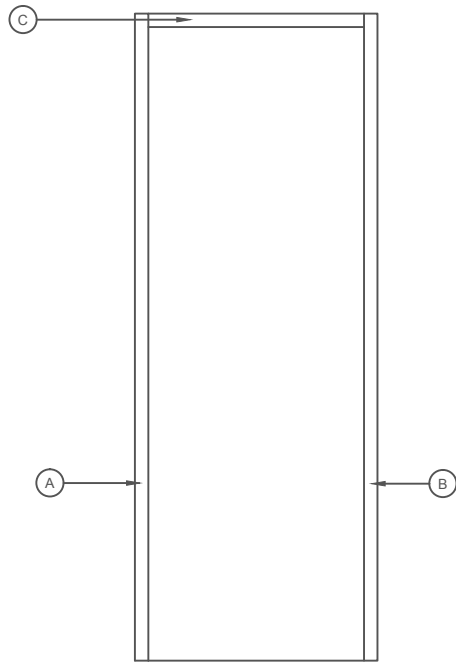


LARGE DOOR STOP

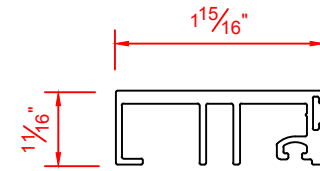

SMALL DOOR STOP

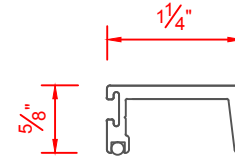

SMALL DOOR STOP WITH REINFORCEMENT

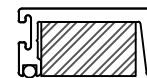


2" X 8" FRAMING SYSTEM WITH STOPS


AVAILABLE DOOR STOPS

VALE DOORS 2012

ALLOY: 6063-T5

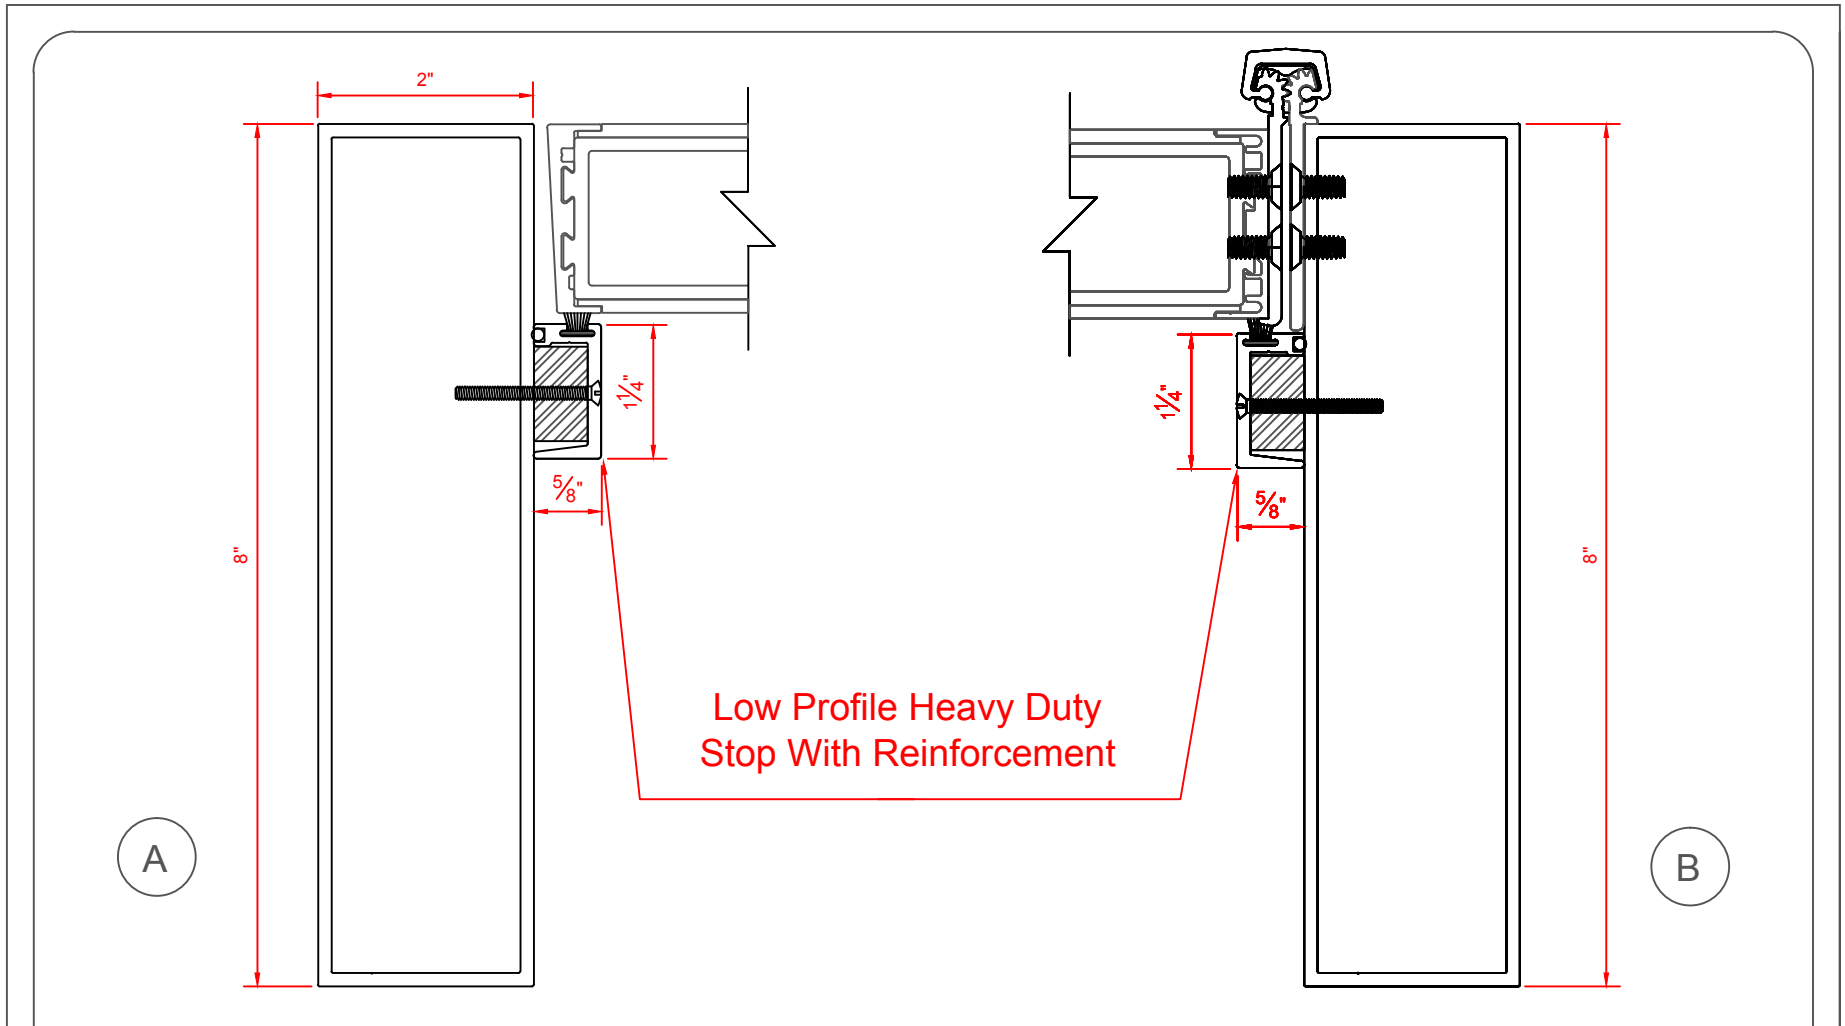


2" X 8" FRAMING SYSTEM WITH STOPS	LOW PROFILE HEAVY DUTY DOOR STOPS
VALE DOORS 2012	WITH SOLID ALUMINIUM REINFORCEMENT

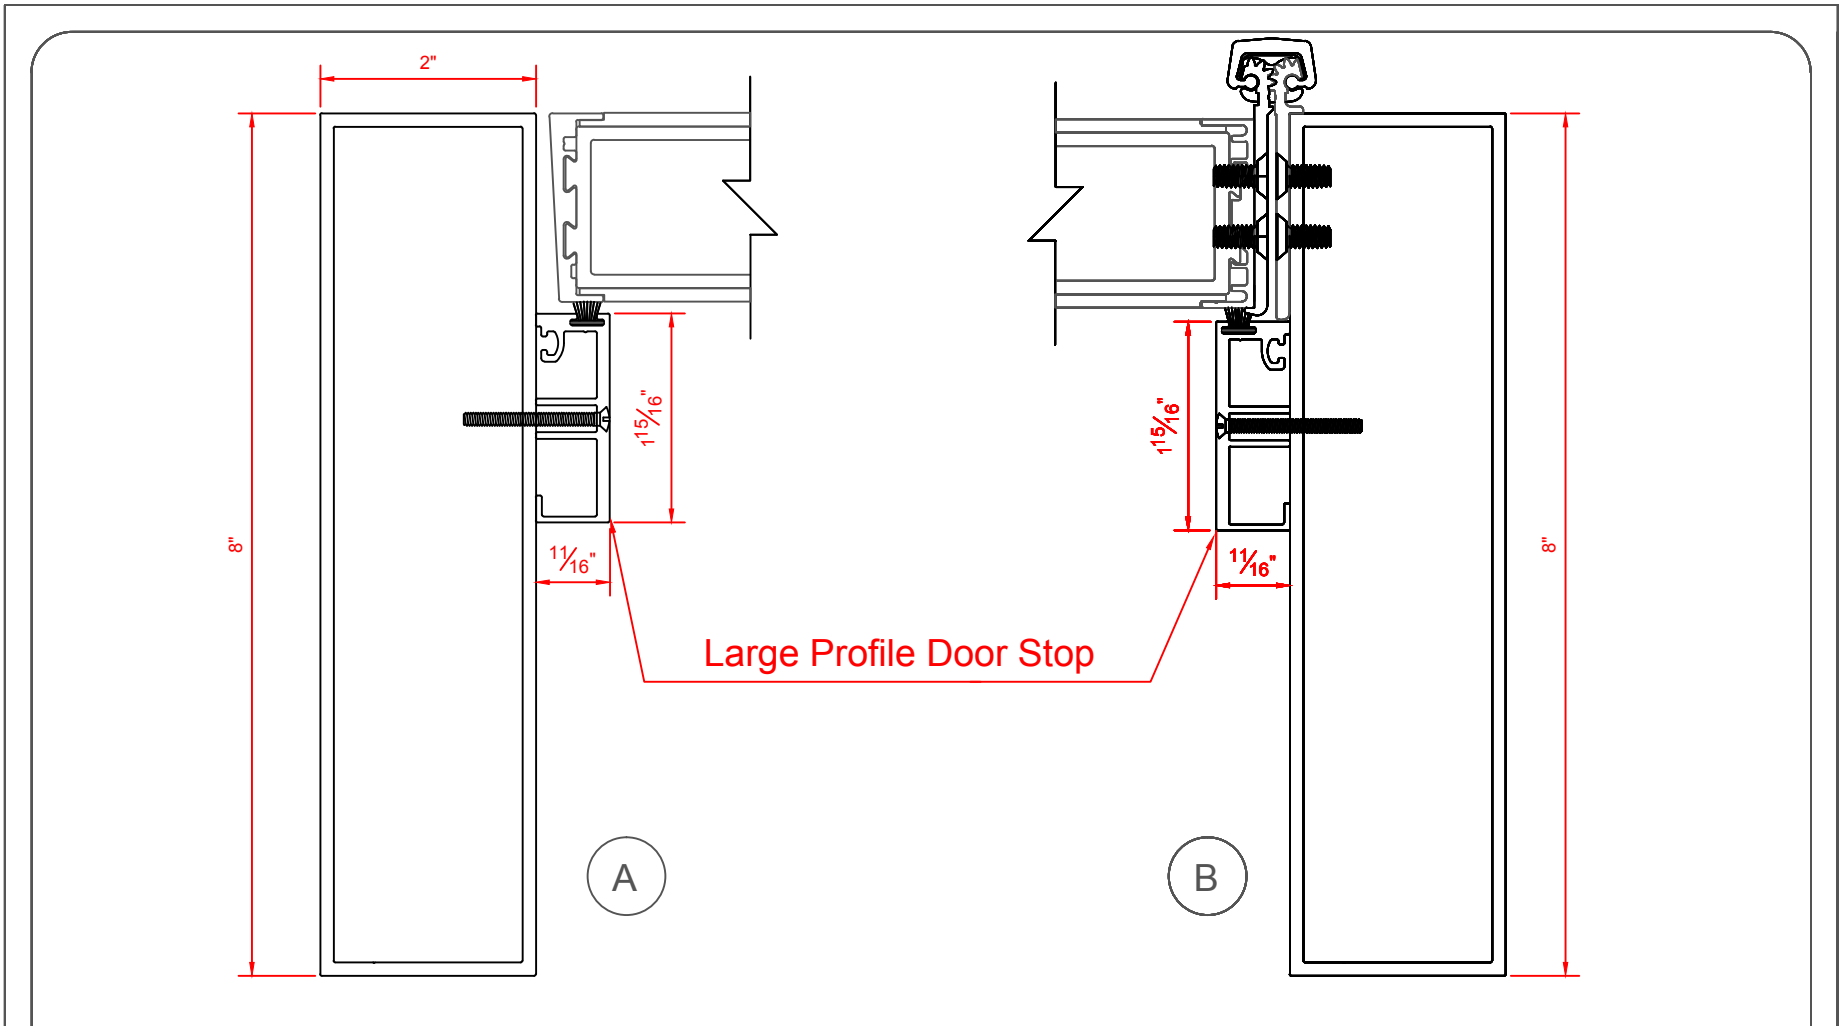


2" X 8" FRAMING SYSTEM WITH STOPS

LARGE PROFILE DOOR STOPS

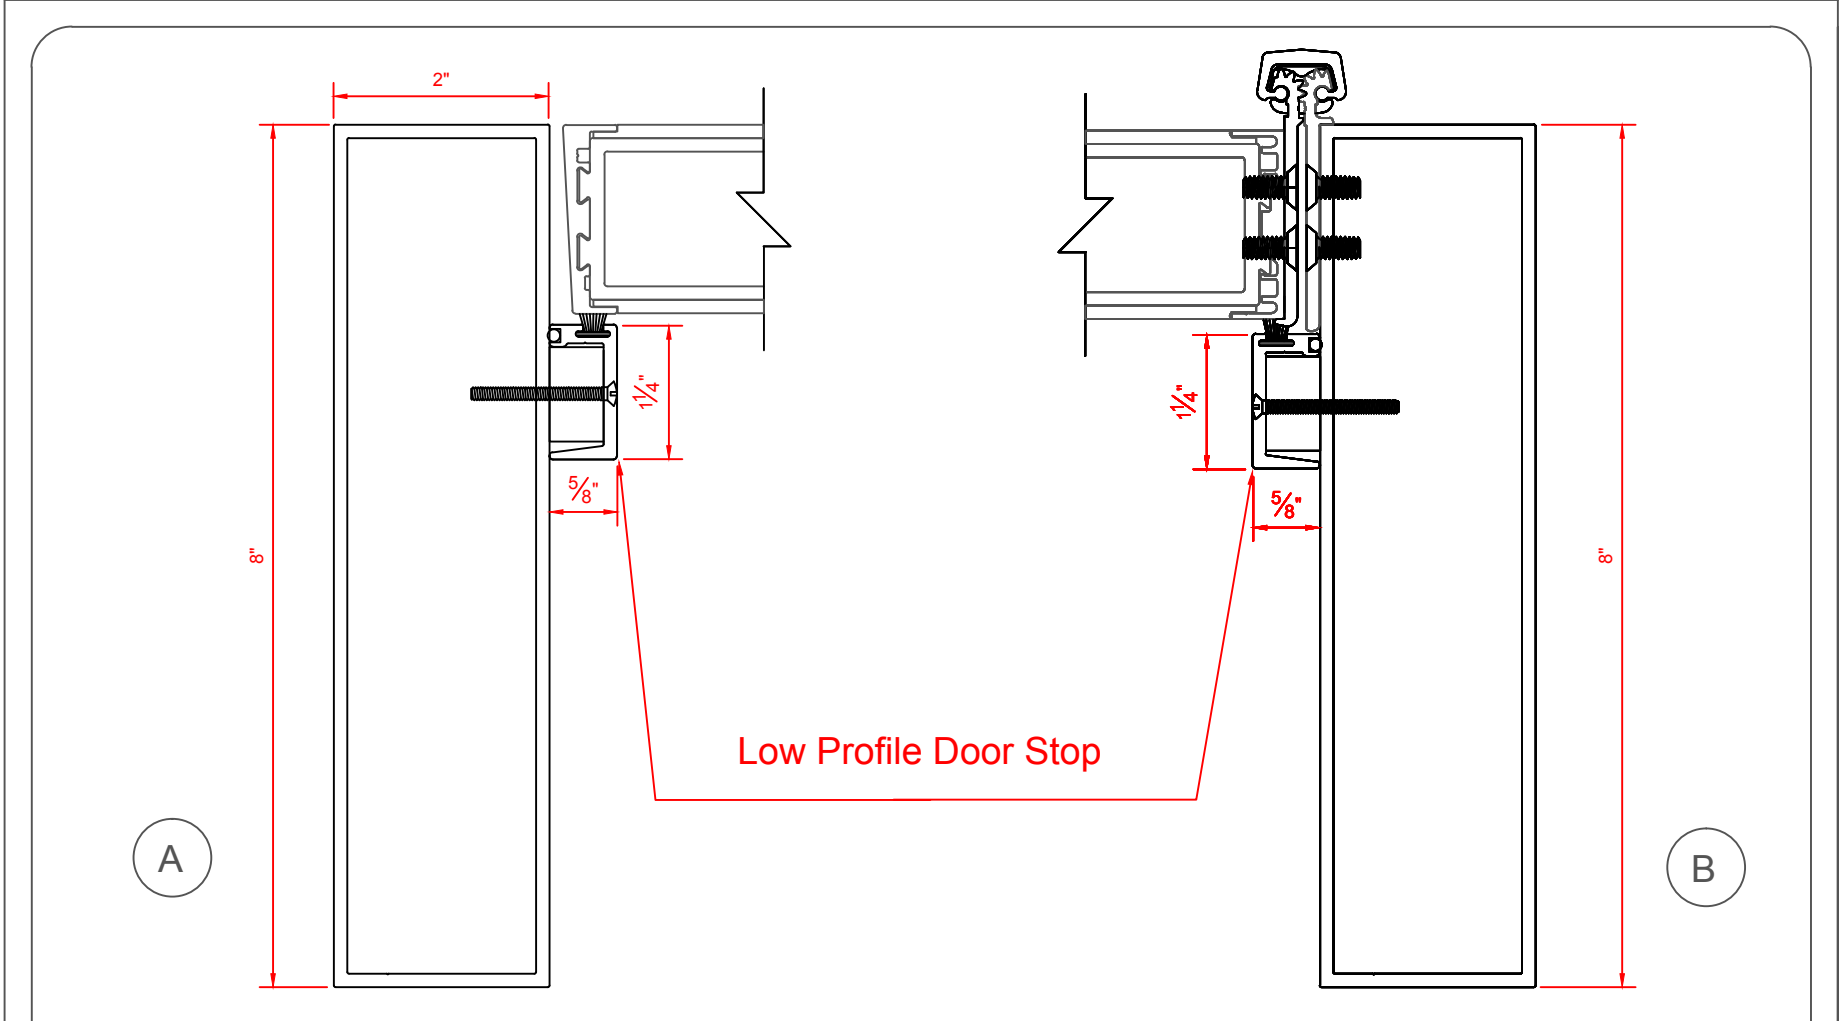


2" X 8" FRAMING SYSTEM WITH STOPS

LOW PROFILE DOOR STOPS

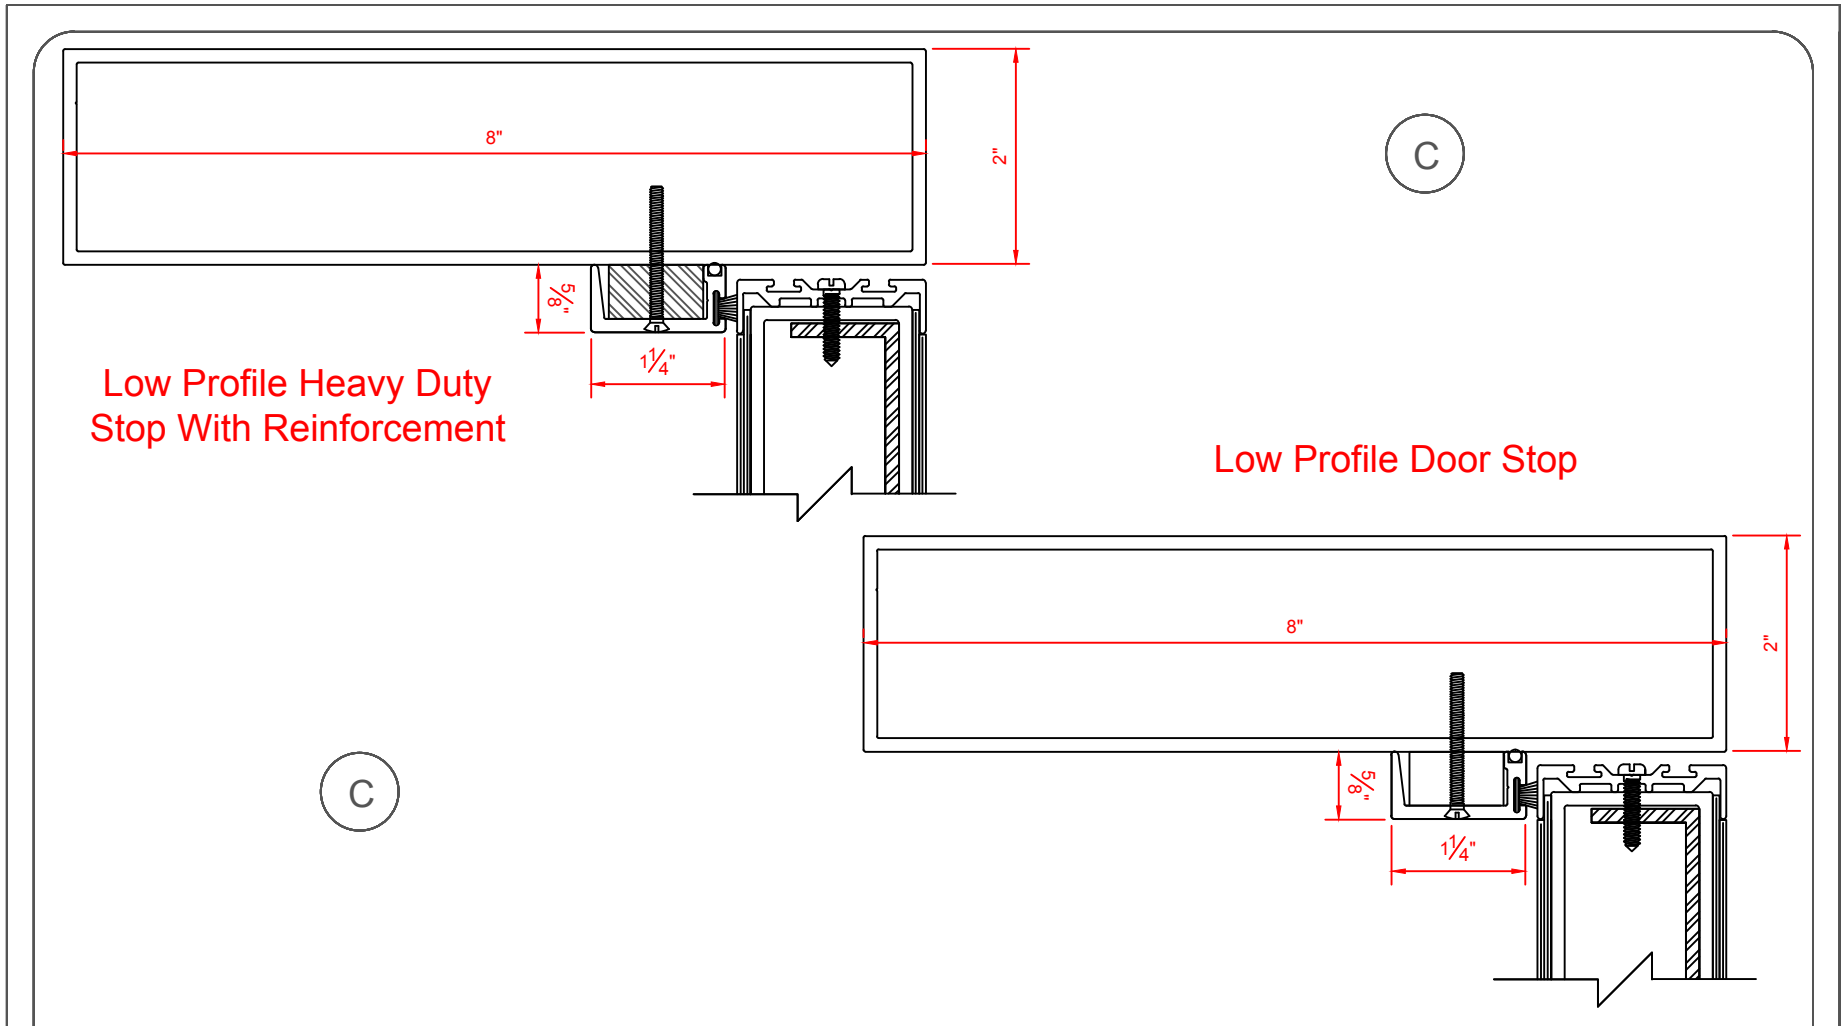

2" X 8" FRAMING SYSTEM WITH STOPS

LOW PROFILE DOOR STOPS

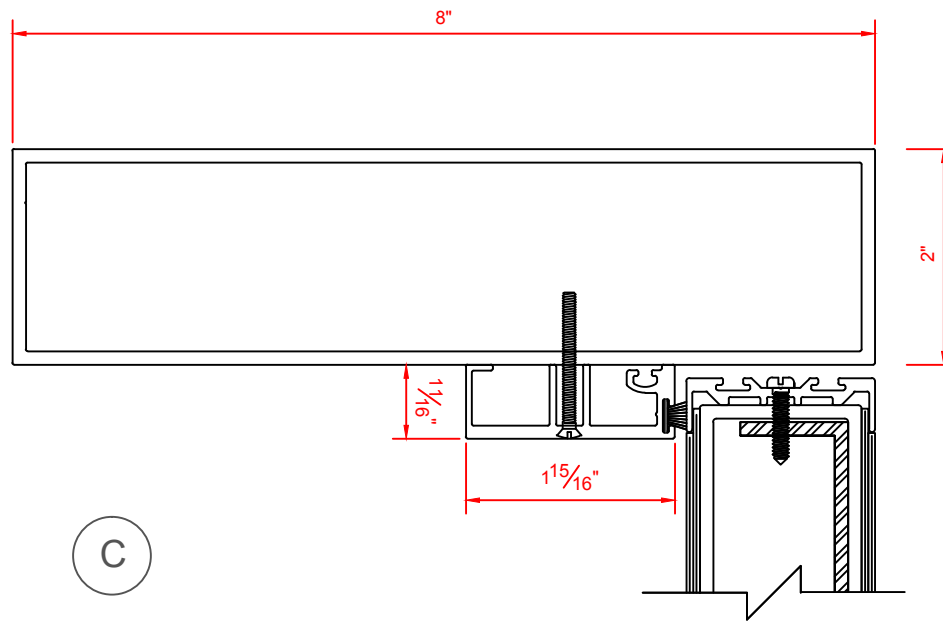

2" X 8" FRAMING SYSTEM WITH STOPS

LARGE PROFILE DOOR STOPS

VALE DOORS 2012