




VALE 4" X 6" FRAMING SYSTEMS WITH APPLIED STOPS

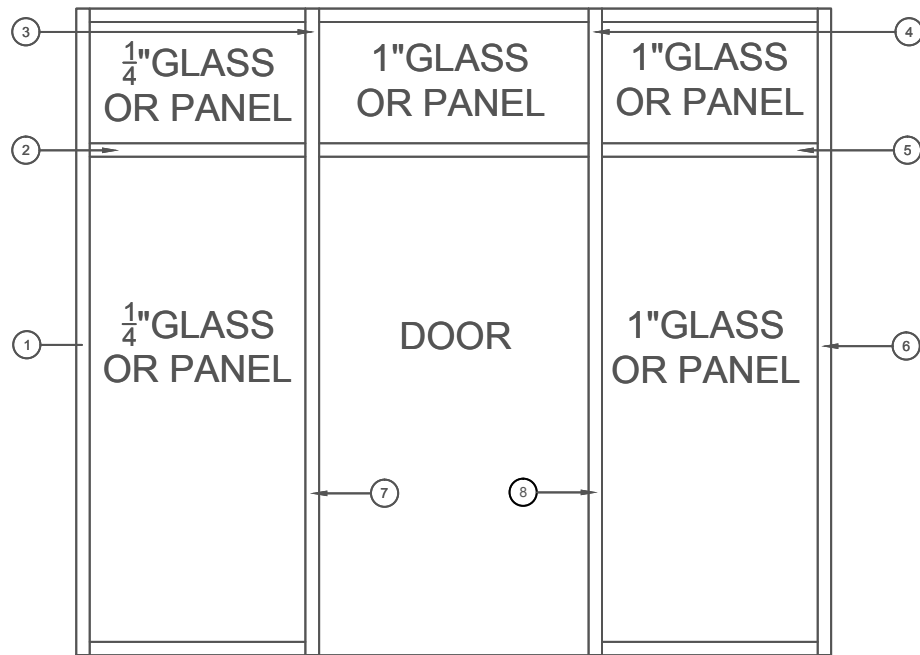


LARGE DOOR STOP

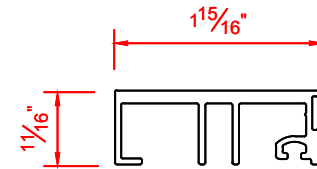

SMALL DOOR STOP

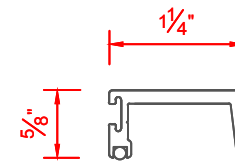

SMALL DOOR STOP WITH REINFORCEMENT

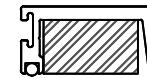


4" X 6" FRAMING SYSTEM WITH STOPS


AVAILABLE DOOR STOPS

VALE DOORS 2012

ALLOY: 6063-T6

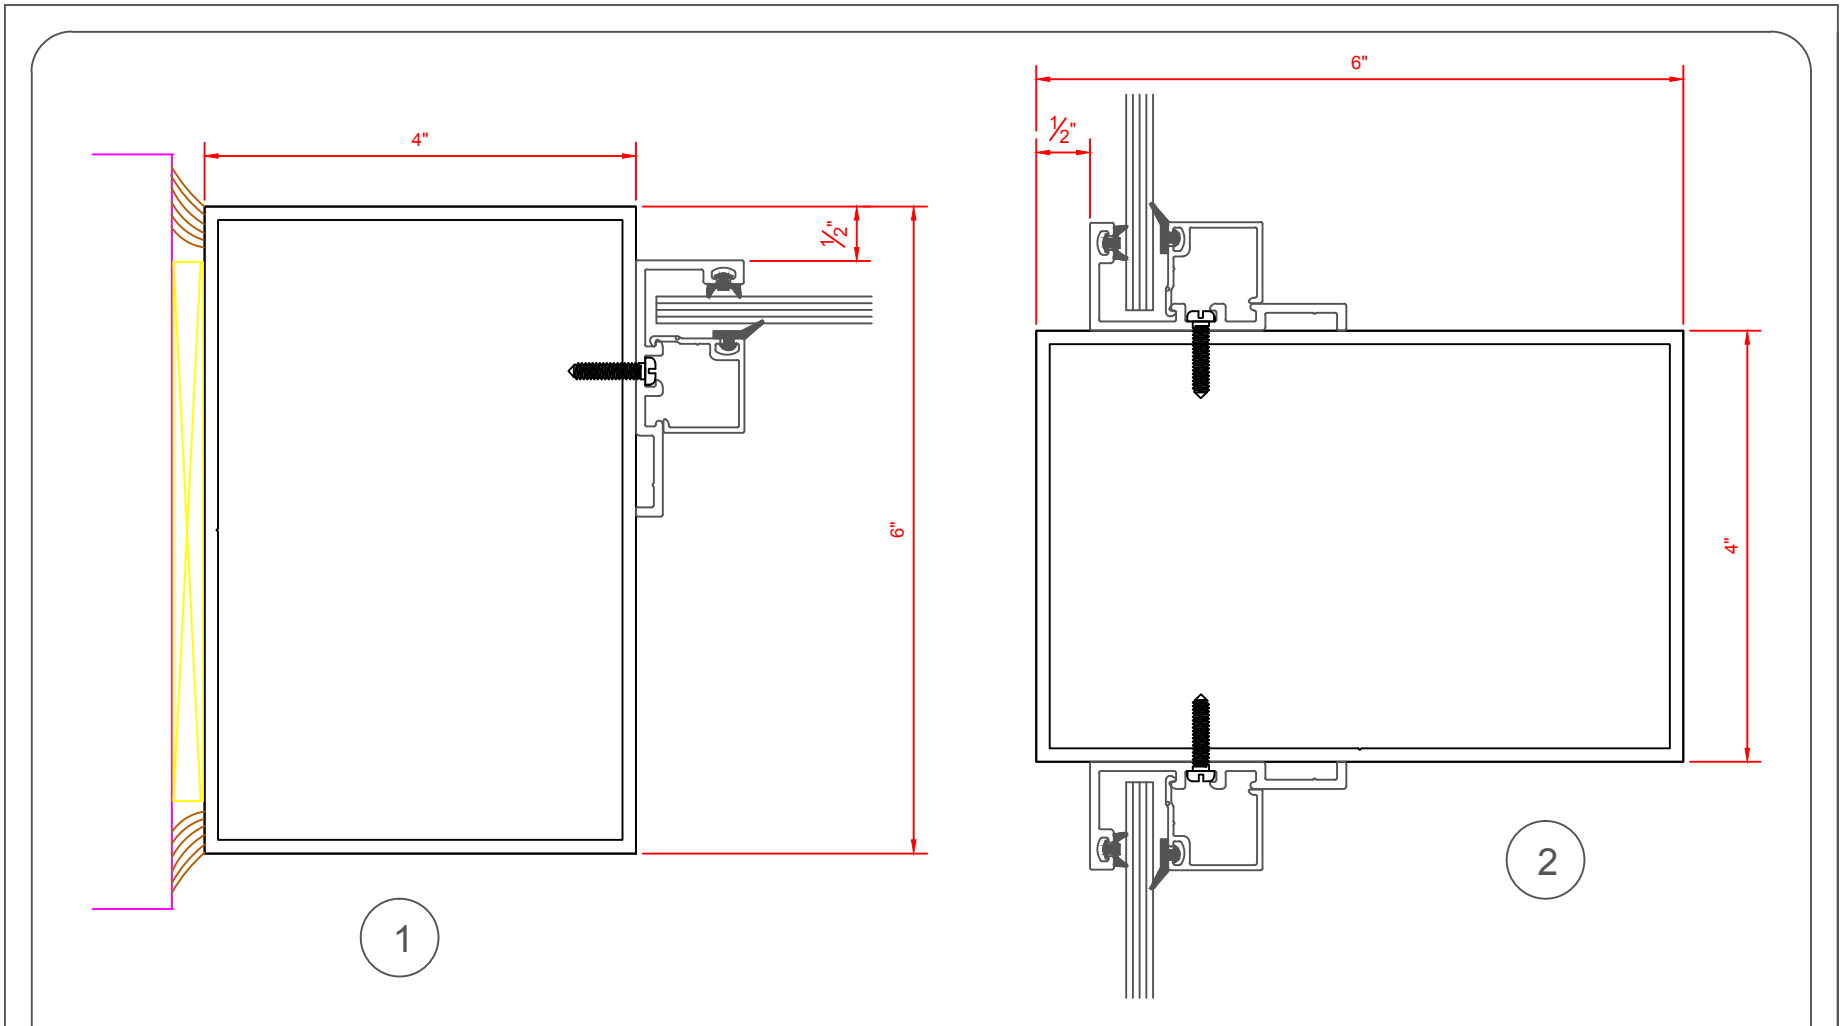


4" X 6" FRAMING SYSTEM WITH STOPS		AVAILABLE DOOR STOPS	
VALE DOORS 2012	CAULK BY OTHERS	SHIMS BY OTHERS	

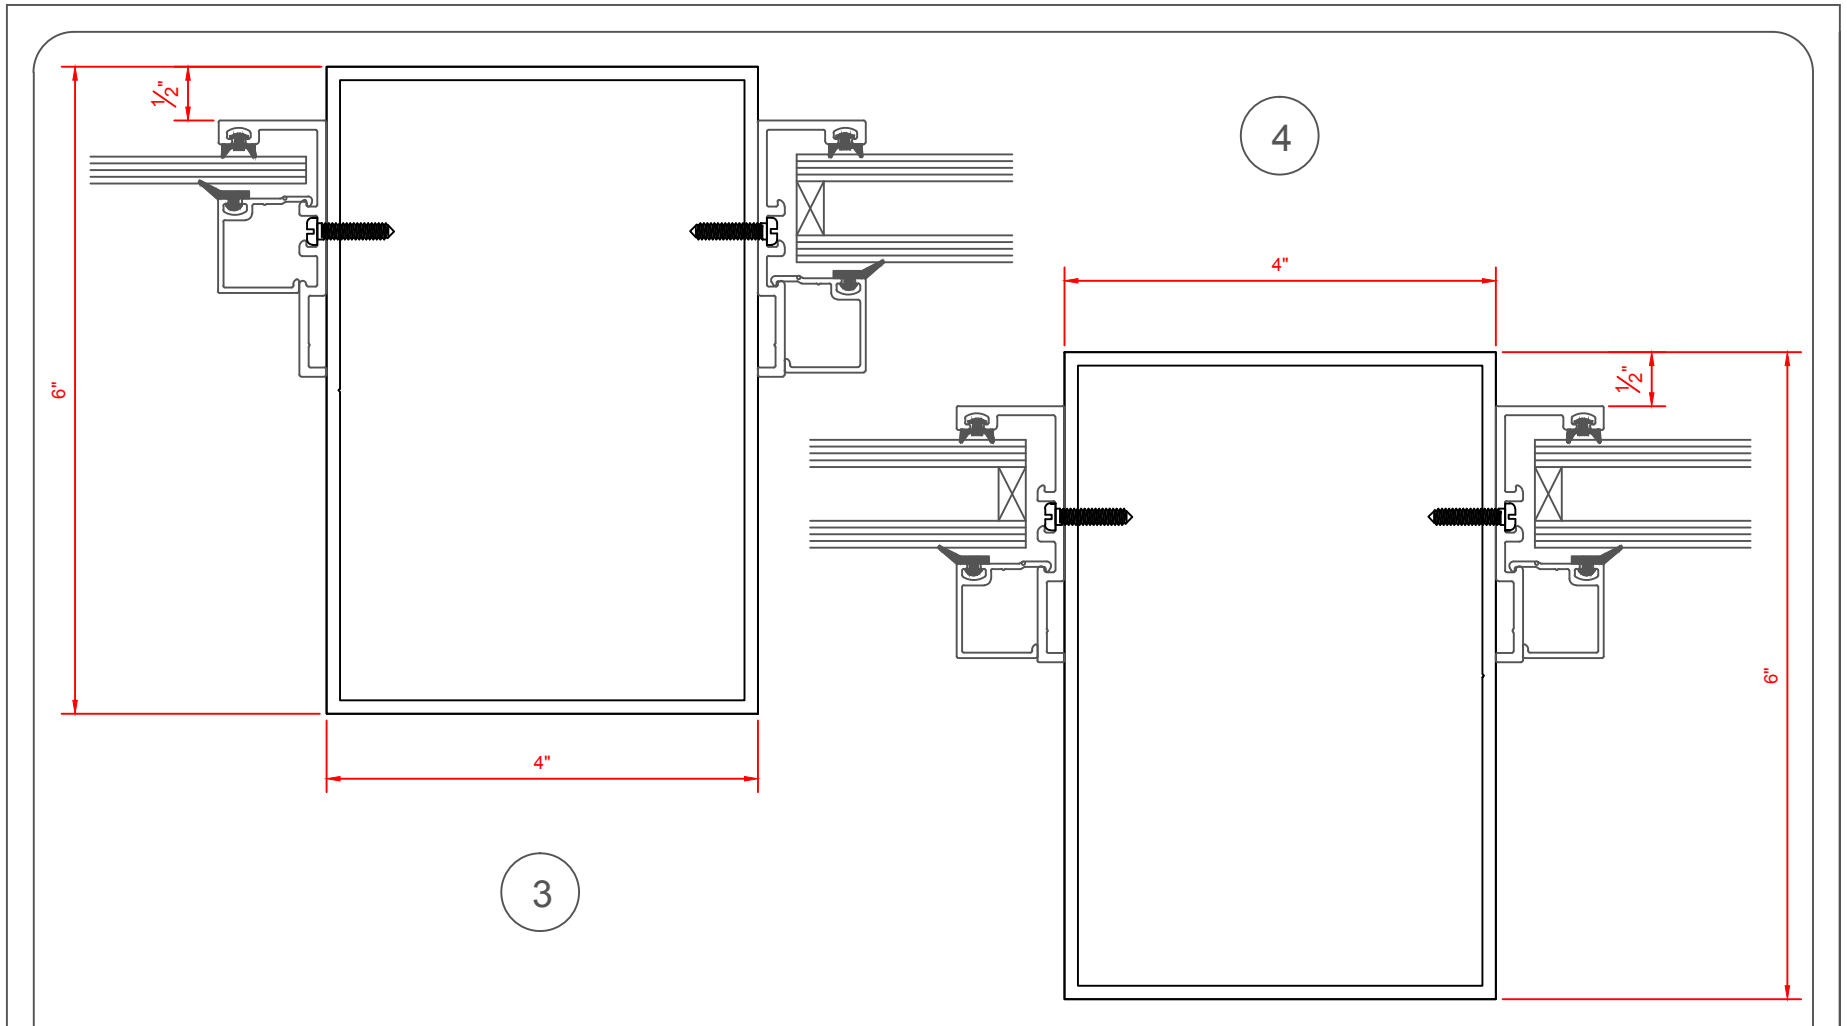

4" X 6" FRAMING SYSTEM WITH STOPS

AVAILABLE DOOR STOPS

VALE DOORS 2012

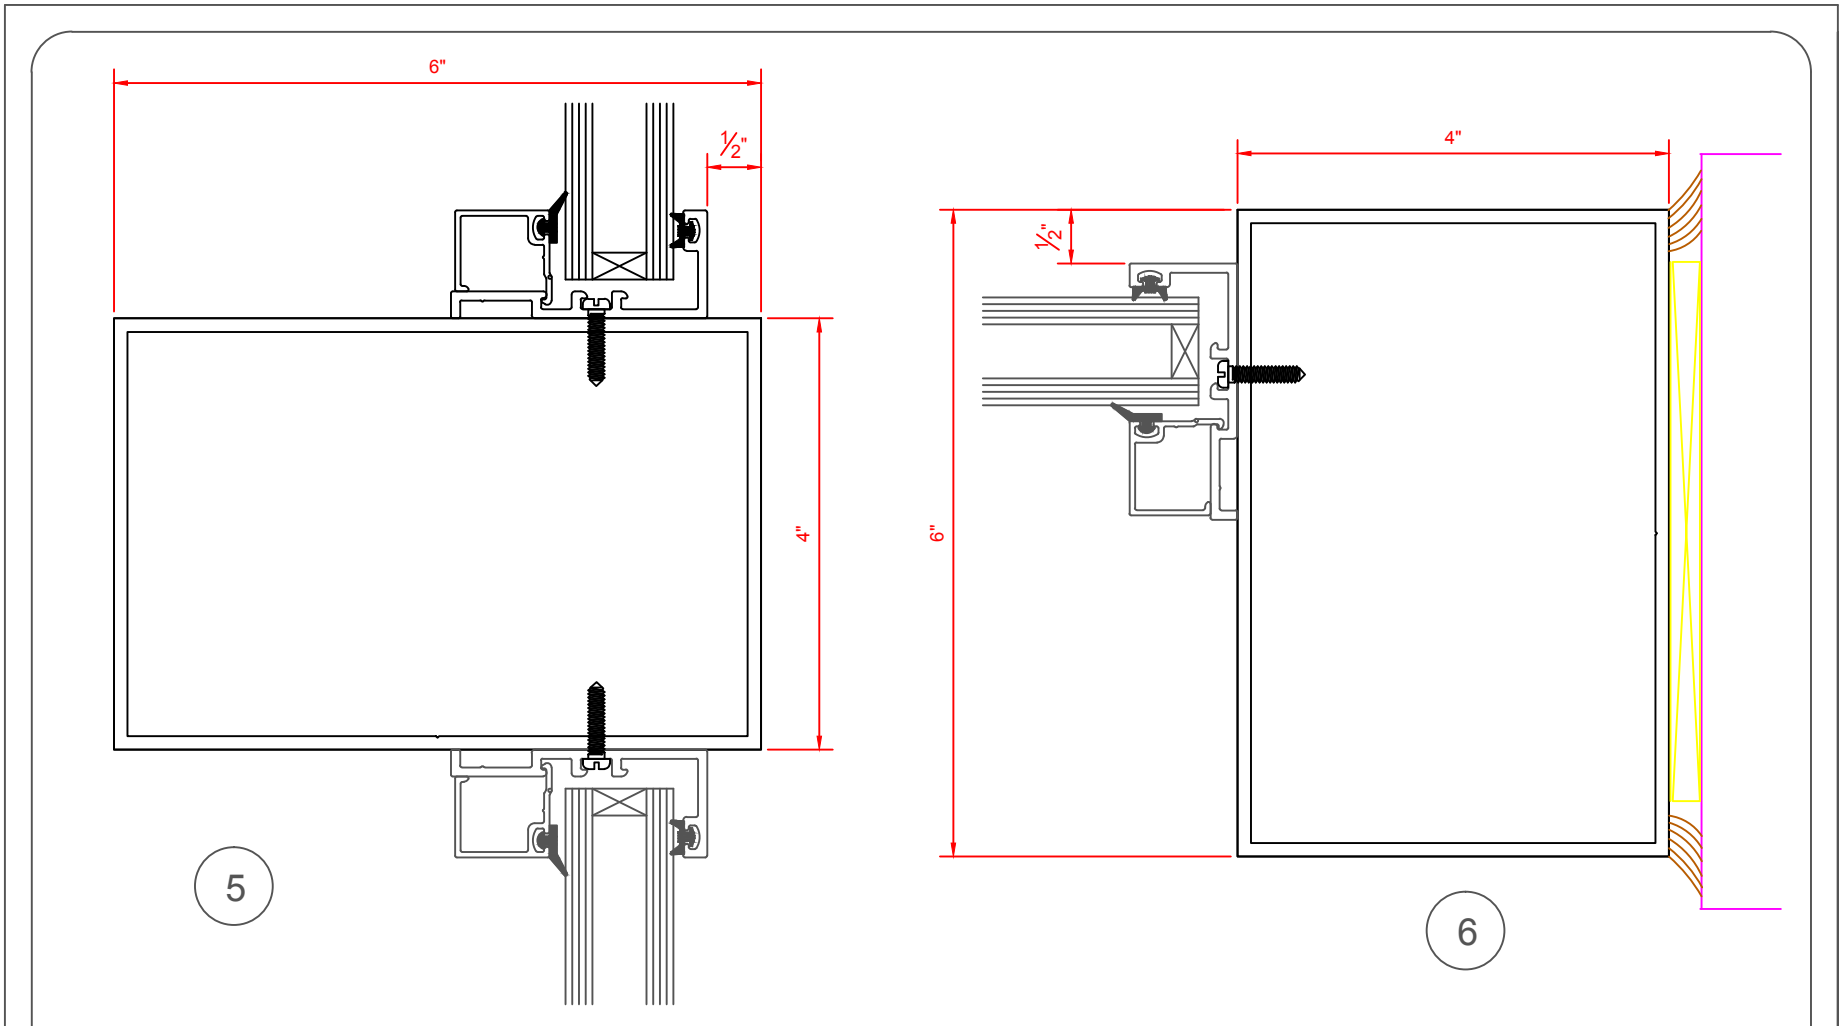


4" X 6" FRAMING SYSTEM WITH STOPS

AVAILABLE DOOR STOPS

VALE DOORS 2012

CAULK BY OTHERS

SHIMS BY OTHERS

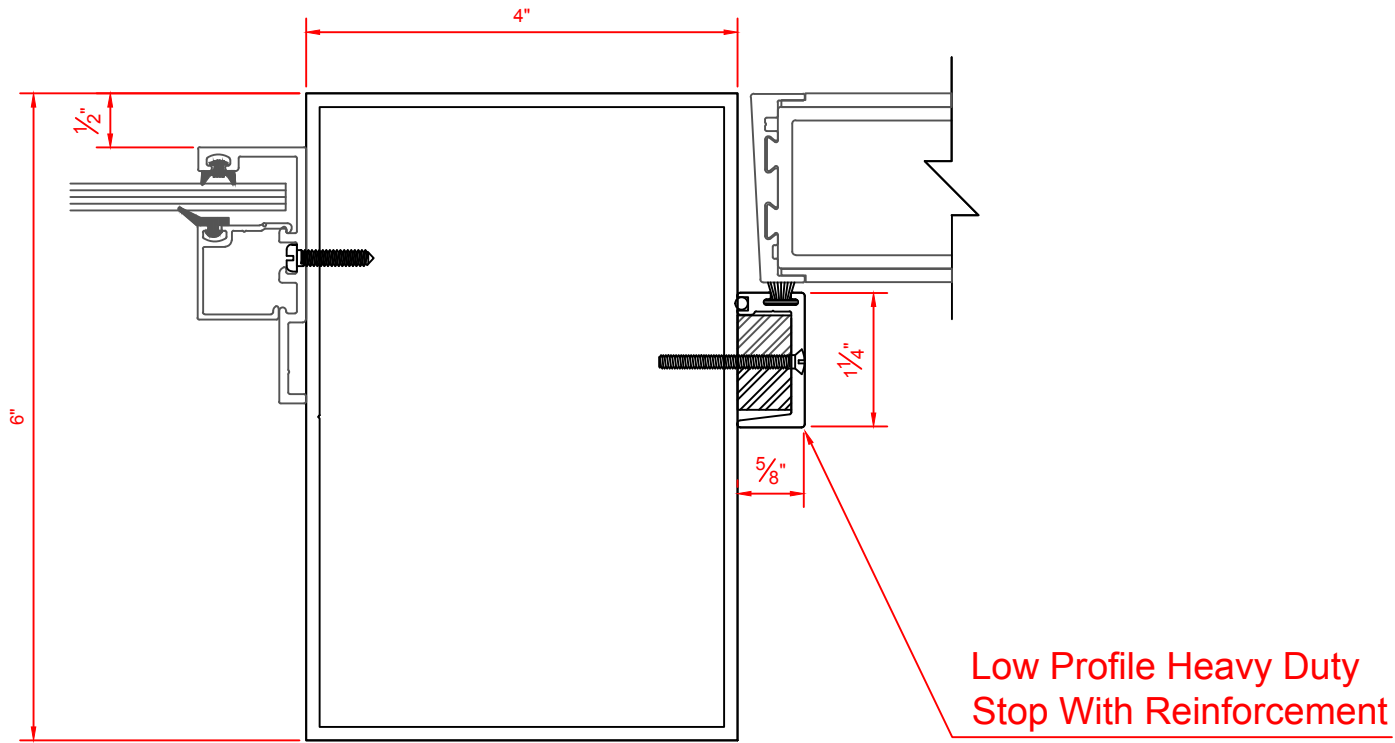


7

4" X 6" FRAMING SYSTEM WITH STOPS

AVAILABLE DOOR STOPS

VALE DOORS 2012

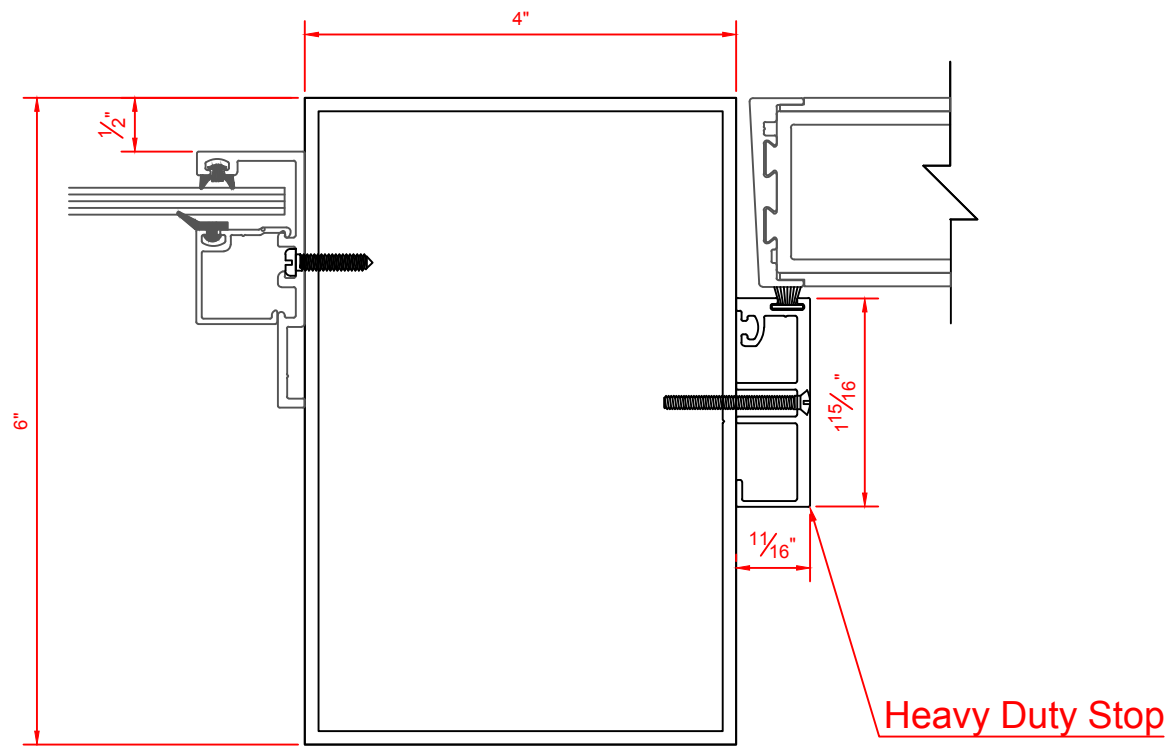


7


4" X 6" FRAMING SYSTEM WITH STOPS

AVAILABLE DOOR STOPS

VALE DOORS 2012

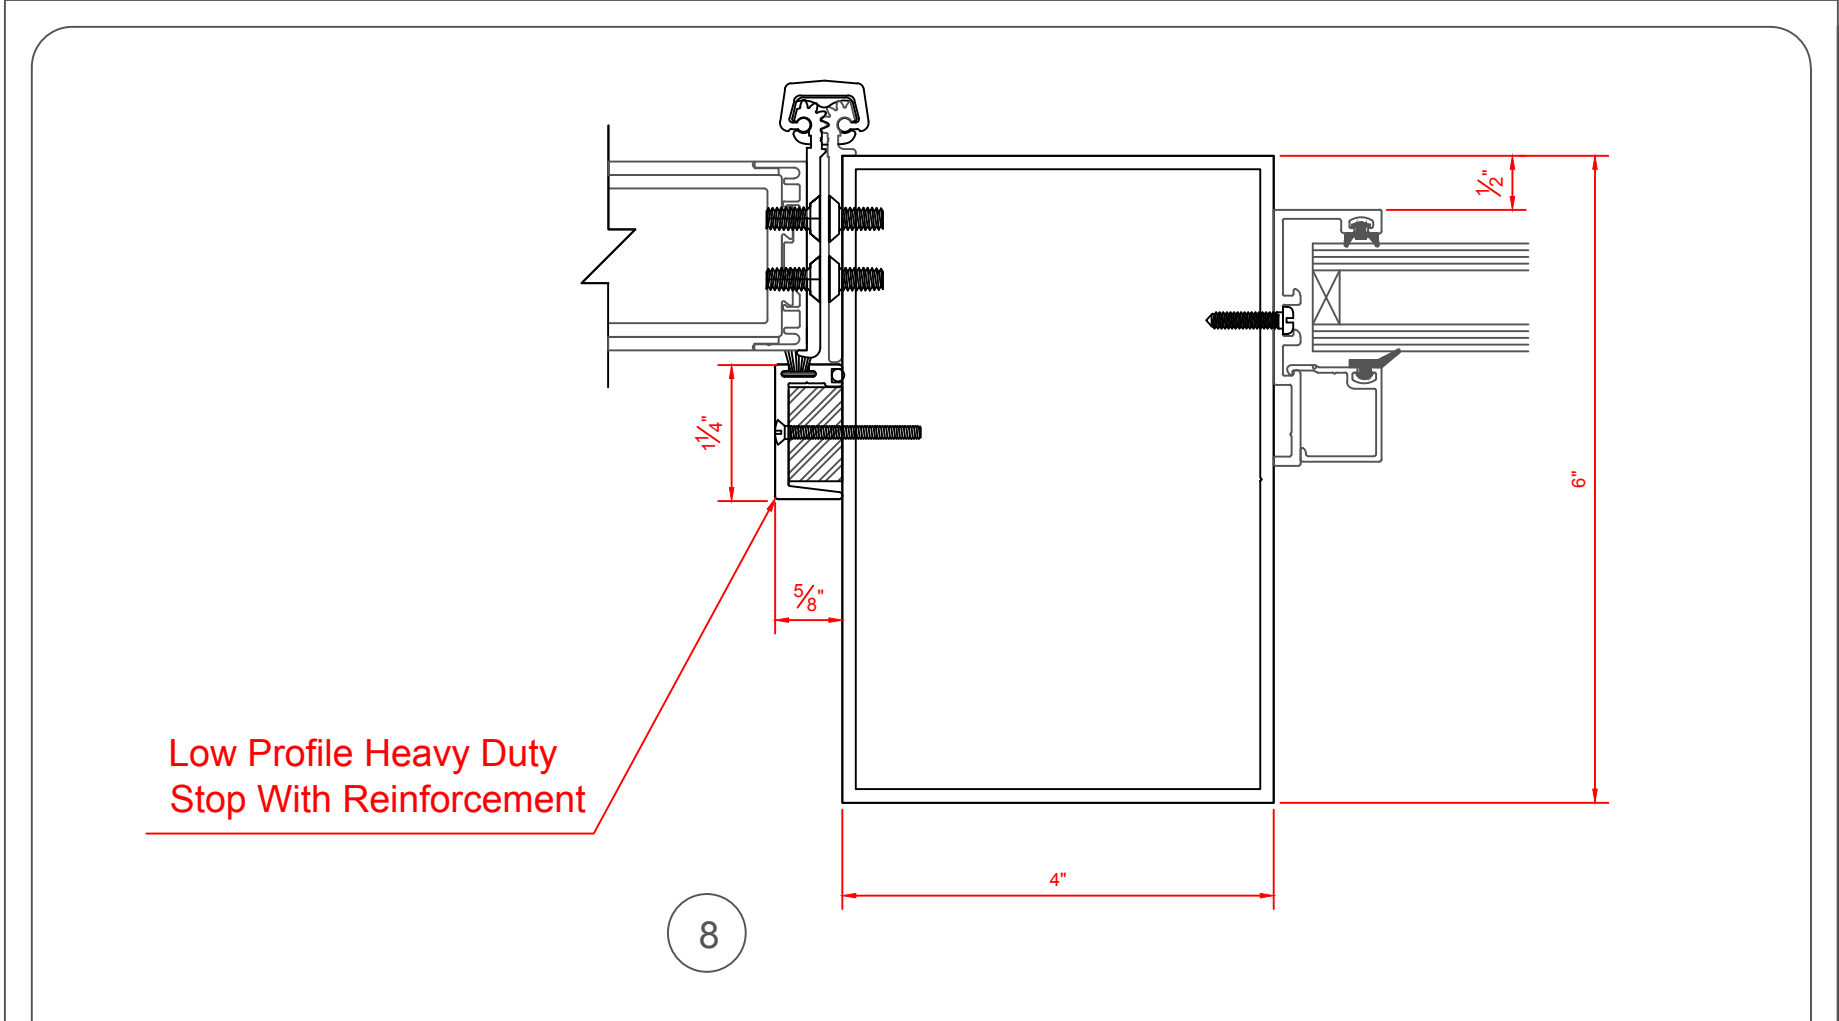


4" X 6" FRAMING SYSTEM WITH STOPS		AVAILABLE DOOR STOPS	
VALE DOORS 2012			

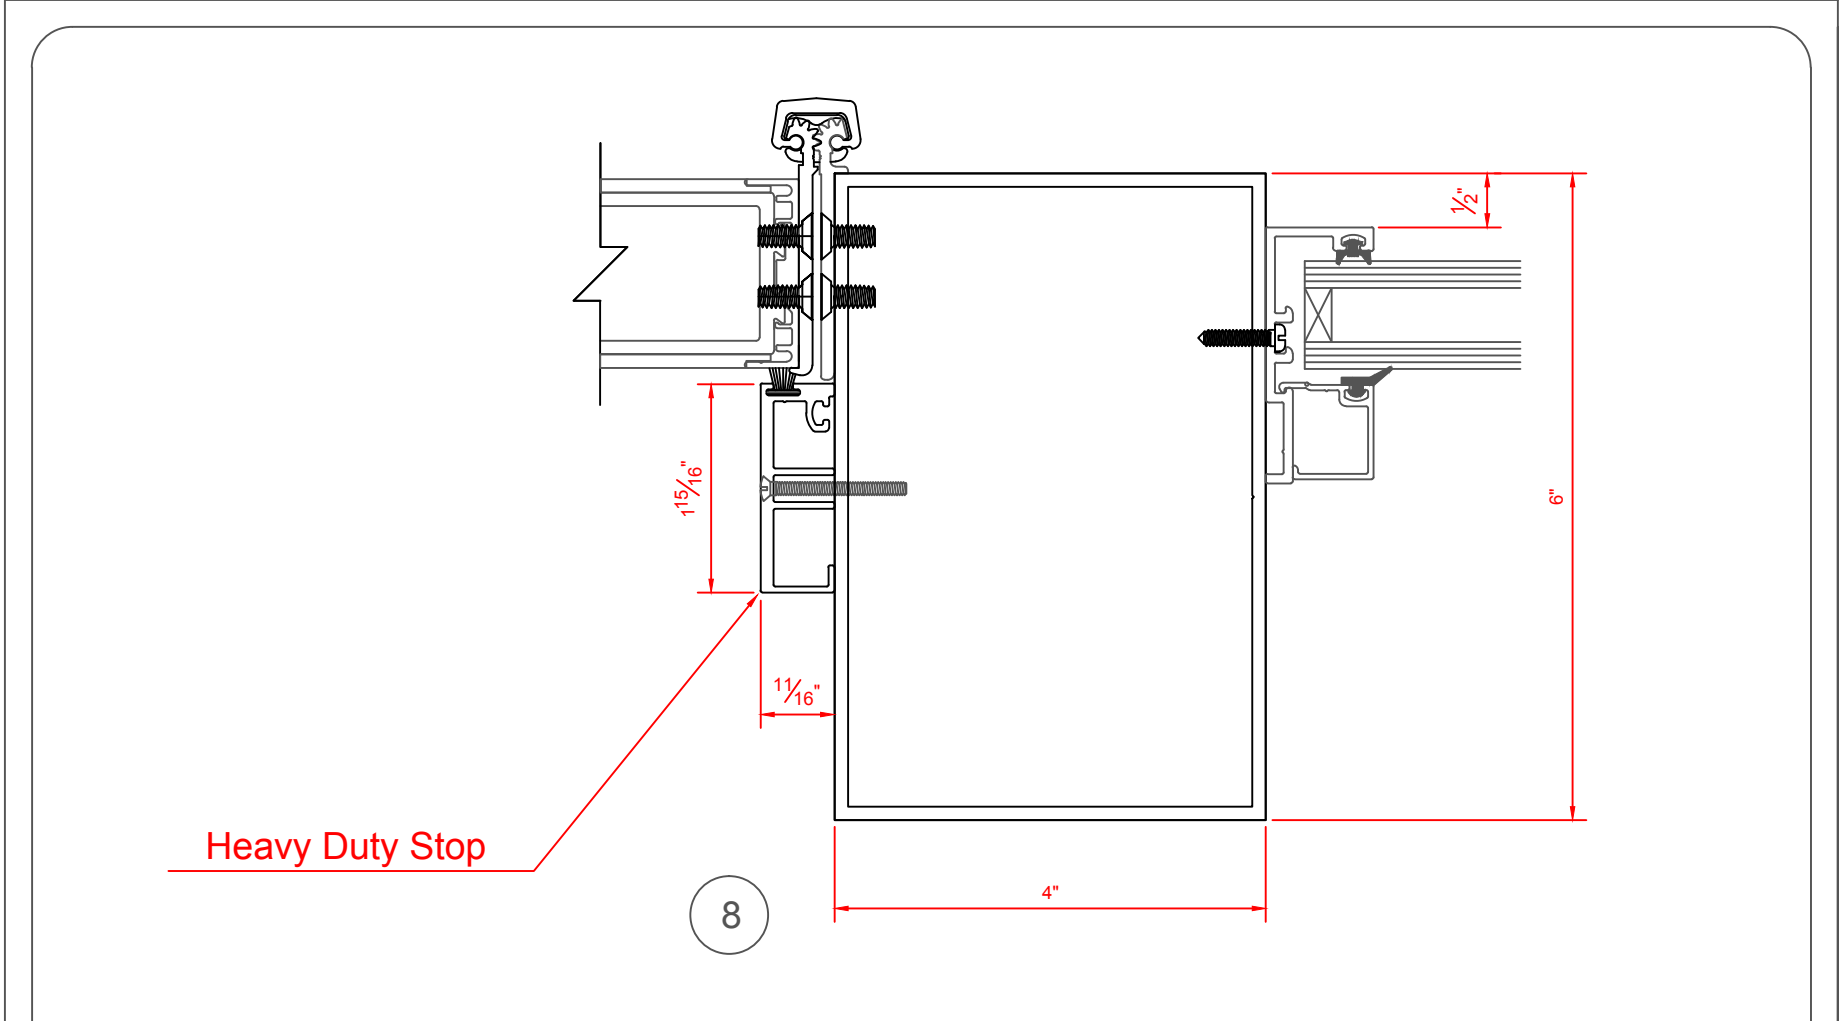


4" X 6" FRAMING SYSTEM WITH STOPS		AVAILABLE DOOR STOPS	
VALE DOORS 2012			




VALE 4" X 6" DOOR FRAME WITH APPLIED STOPS

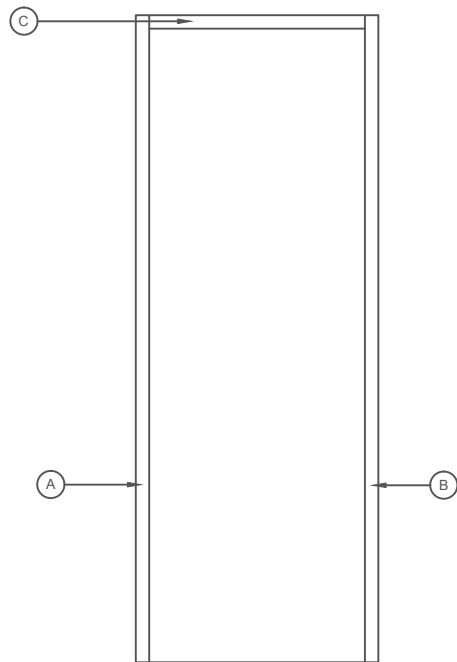


LARGE DOOR STOP

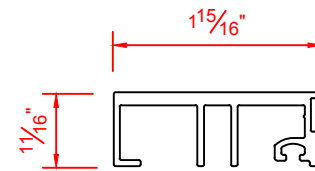

SMALL DOOR STOP

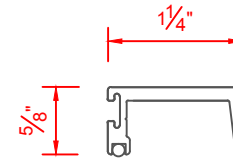

SMALL DOOR STOP WITH REINFORCEMENT

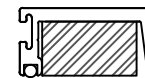


4" X 6" FRAMING SYSTEM WITH STOPS

AVAILABLE DOOR STOPS

VALE DOORS 2012

ALLOY: 6063-T6

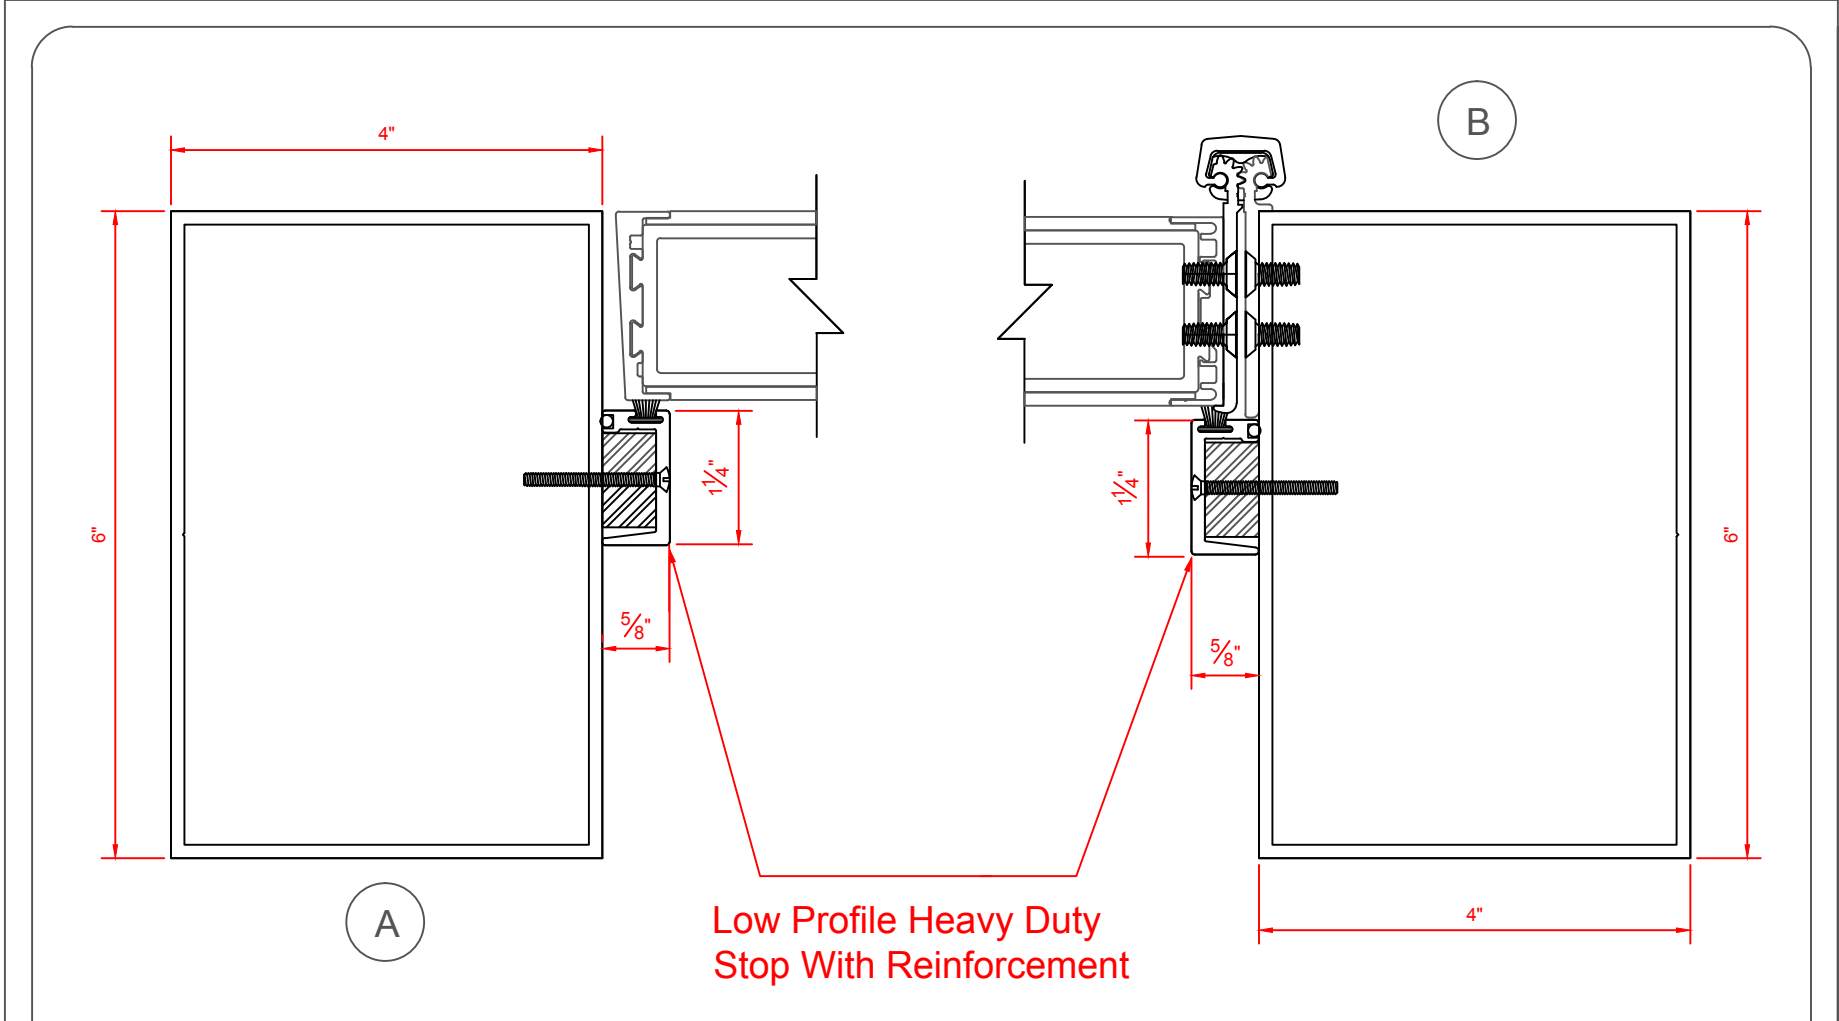


A


B

Low Profile Heavy Duty  
Stop With Reinforcement


4" X 6" FRAMING SYSTEM WITH STOPS	LOW PROFILE HEAVY DUTY DOOR STOPS
VALE DOORS 2012	WITH SOLID ALUMINUM REINFORCEMENT

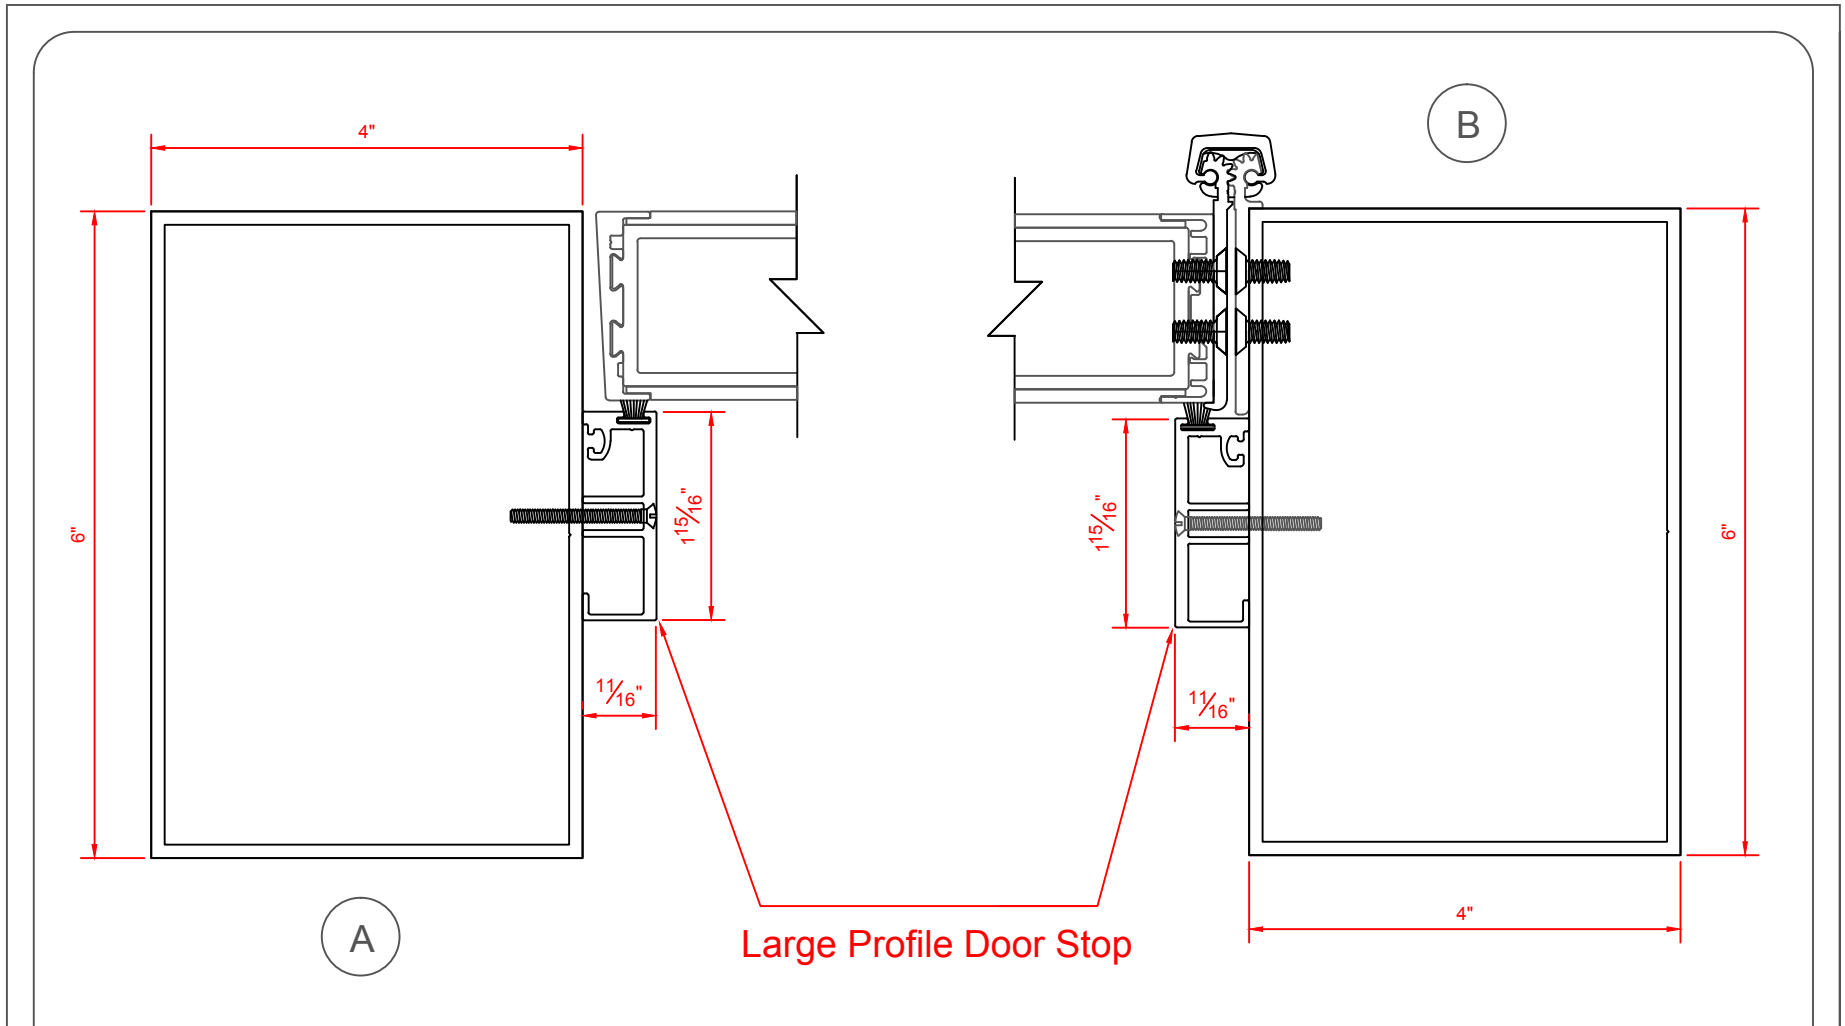


4" X 6" FRAMING SYSTEM WITH STOPS		LARGE PROFILE DOOR STOPS	
VALE DOORS 2012			

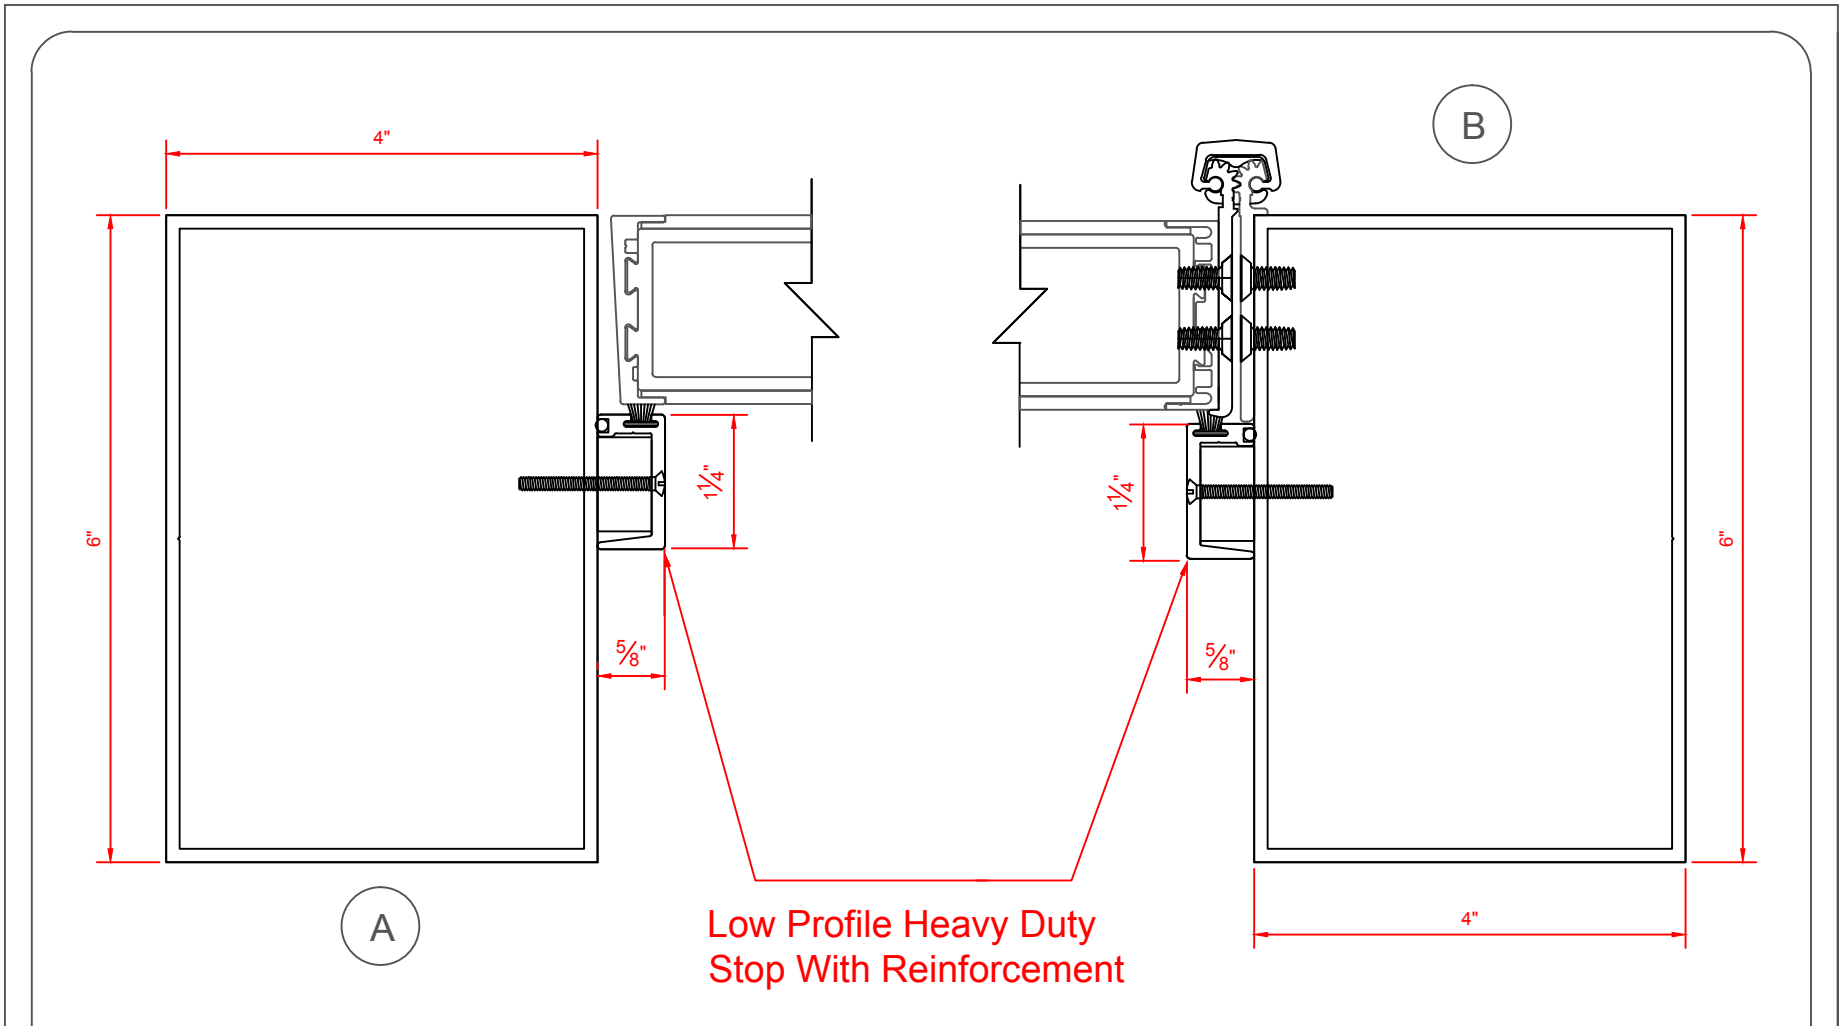


4" X 6" FRAMING SYSTEM WITH STOPS		LOW PROFILE DOOR STOPS	
VALE DOORS 2012			

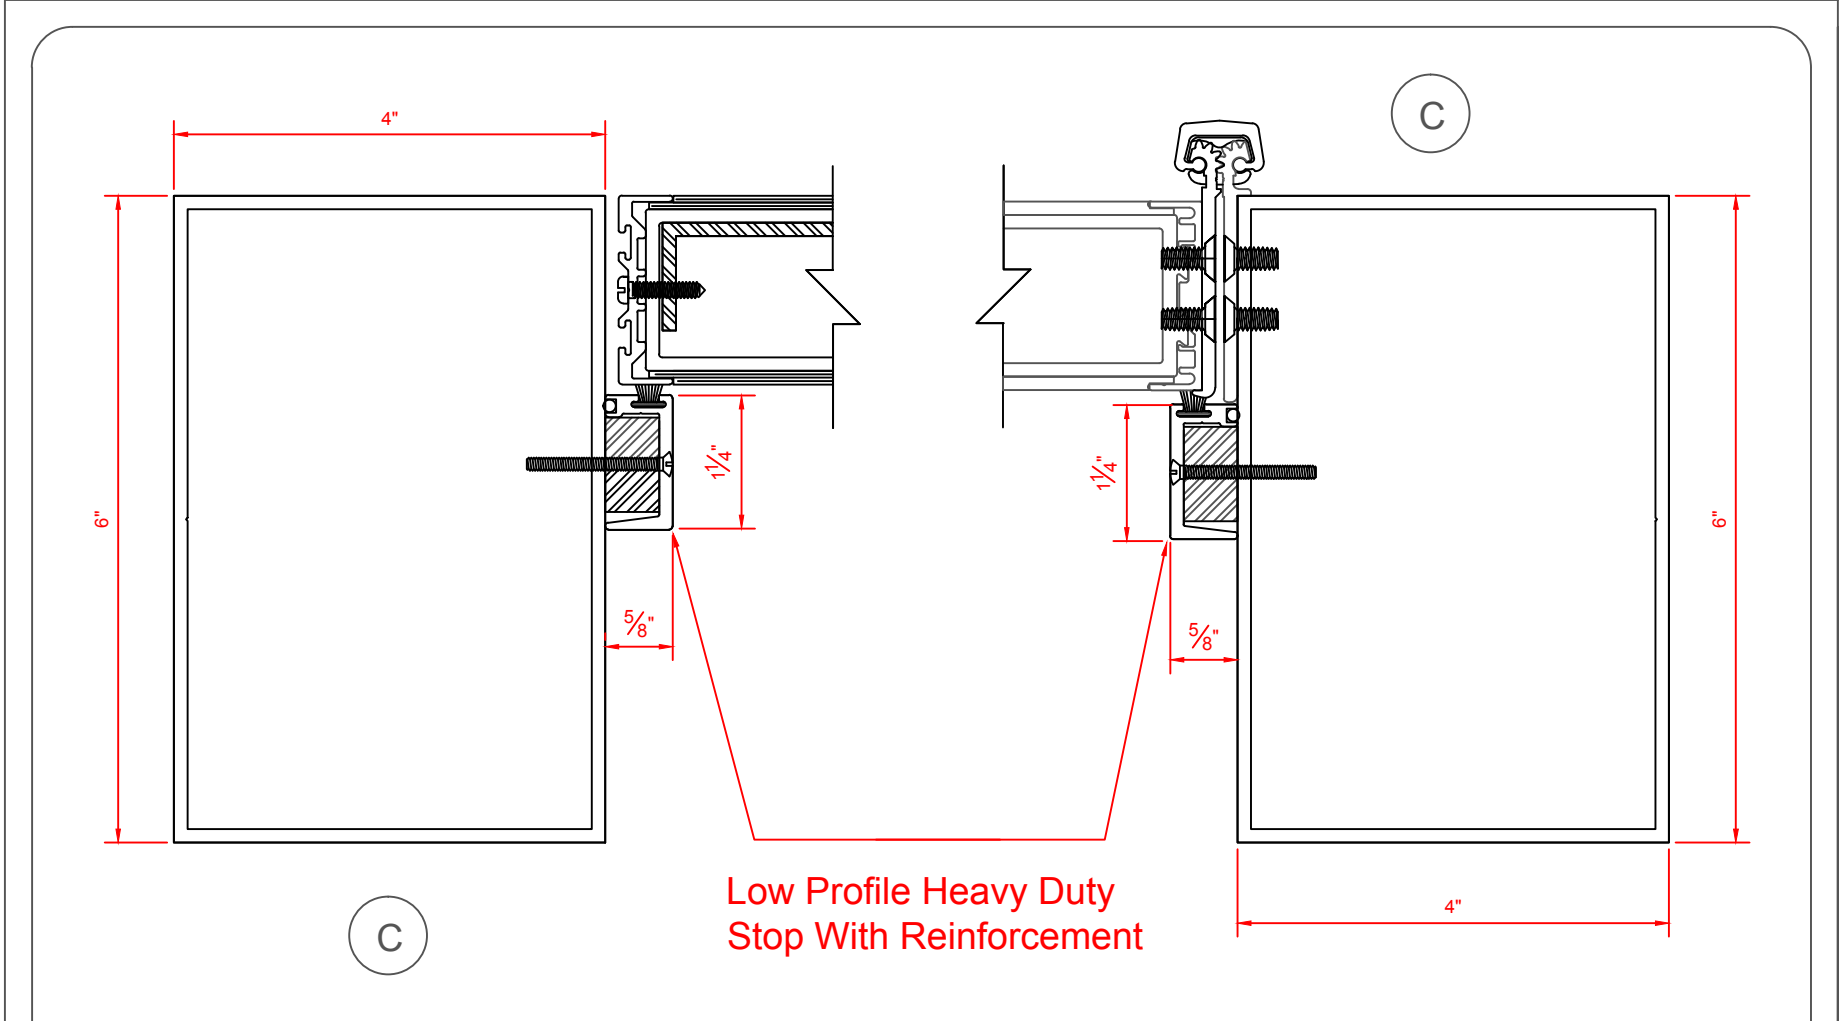

4" X 6" FRAMING SYSTEM WITH STOPS	LOW PROFILE HEAVY DUTY DOOR STOPS
VALE DOORS 2012	WITH SOLID ALUMINUM REINFORCEMENT

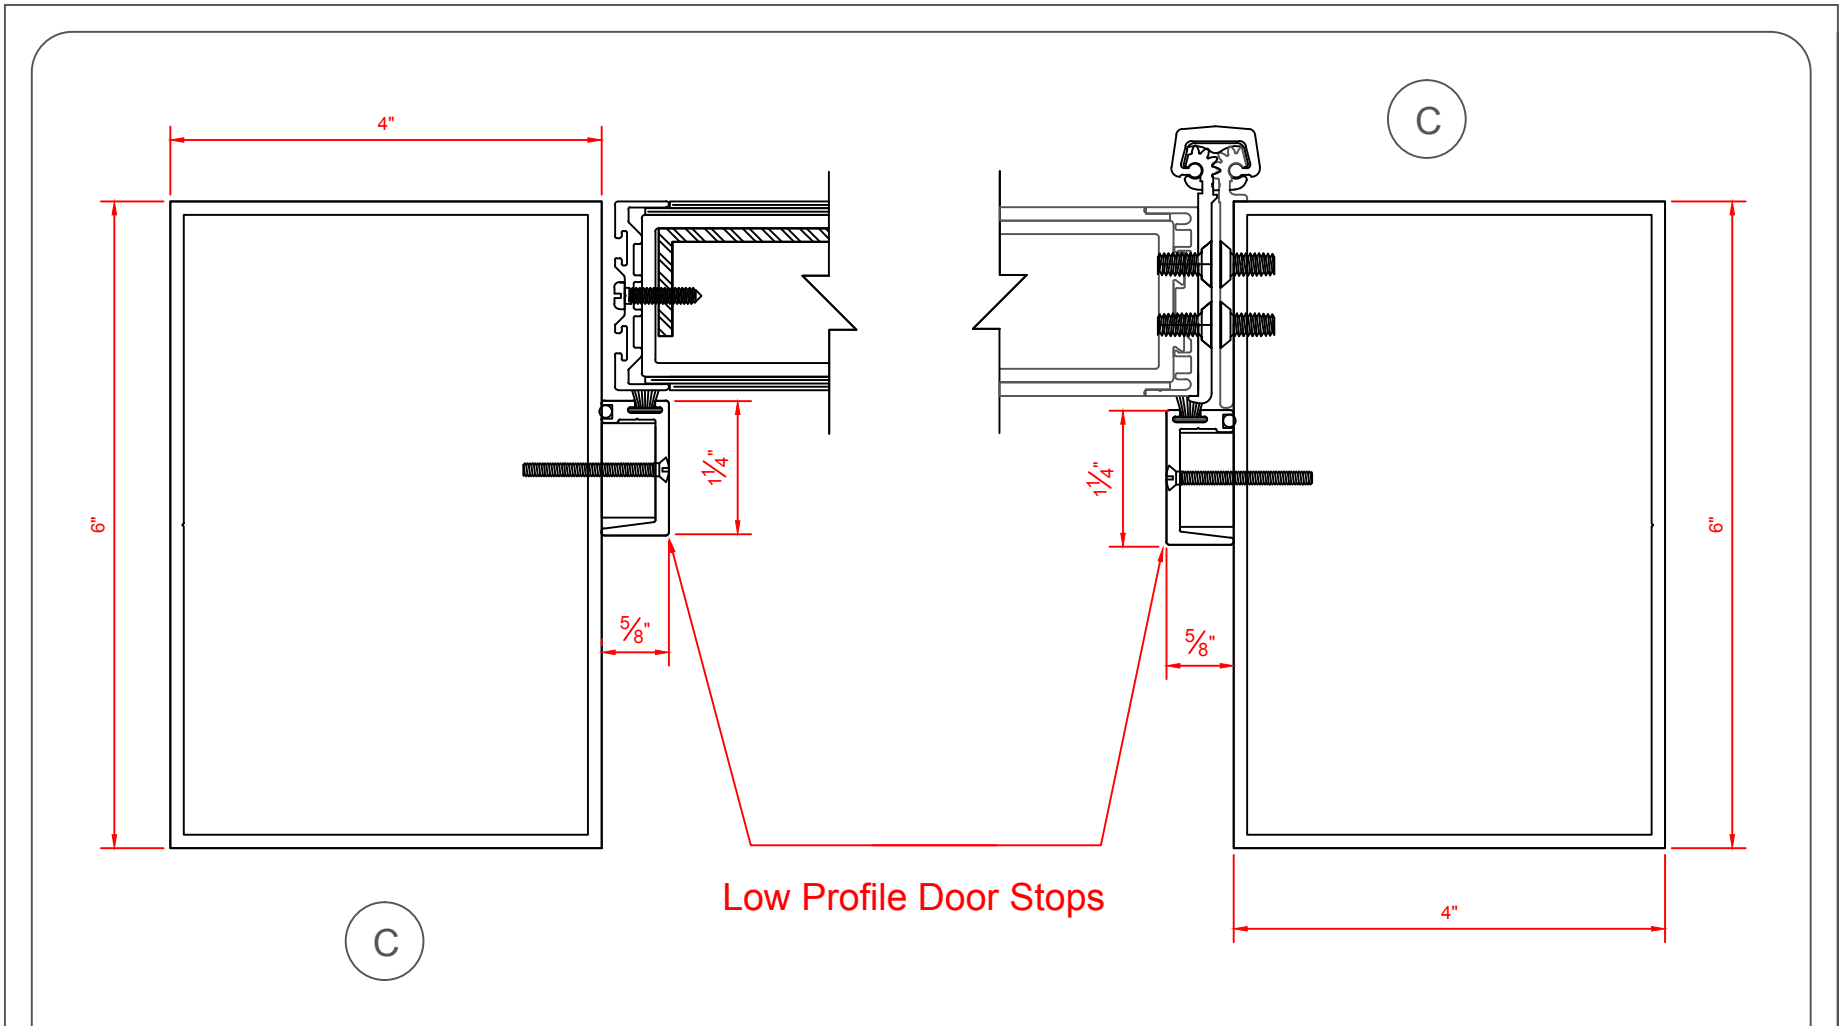

4" X 6" FRAMING SYSTEM WITH STOPS		LOW PROFILE DOOR STOPS	
VALE DOORS 2012			

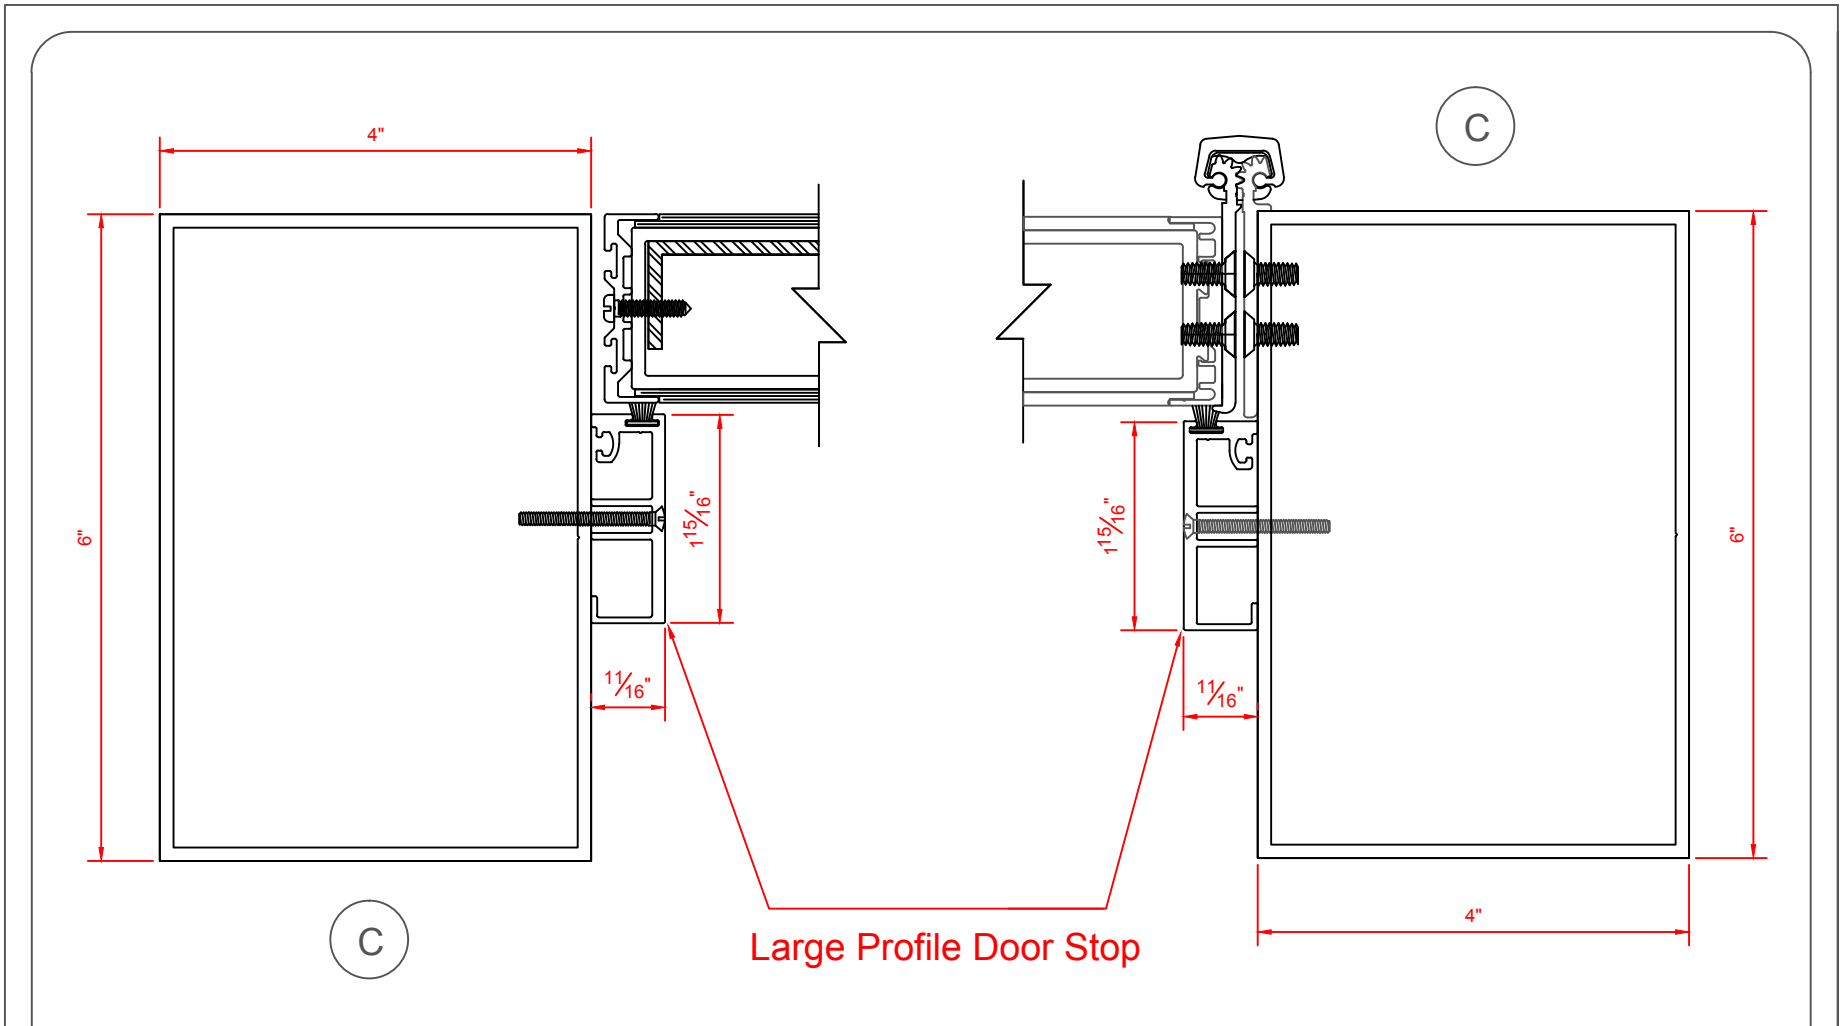

4" X 6" FRAMING SYSTEM WITH STOPS

LARGE PROFILE DOOR STOPS