


VALE INSERT FRAME

- FITS INTO EXISTING FRAME OPENINGS
- HEAVY WOOL PILE
- ALUMINUM ALLOY IS 6063-T5
- AVAILABLE IN CLEAR, DK BRONZE
- CUSTOM KYNAR FINISHES AVAILABLE

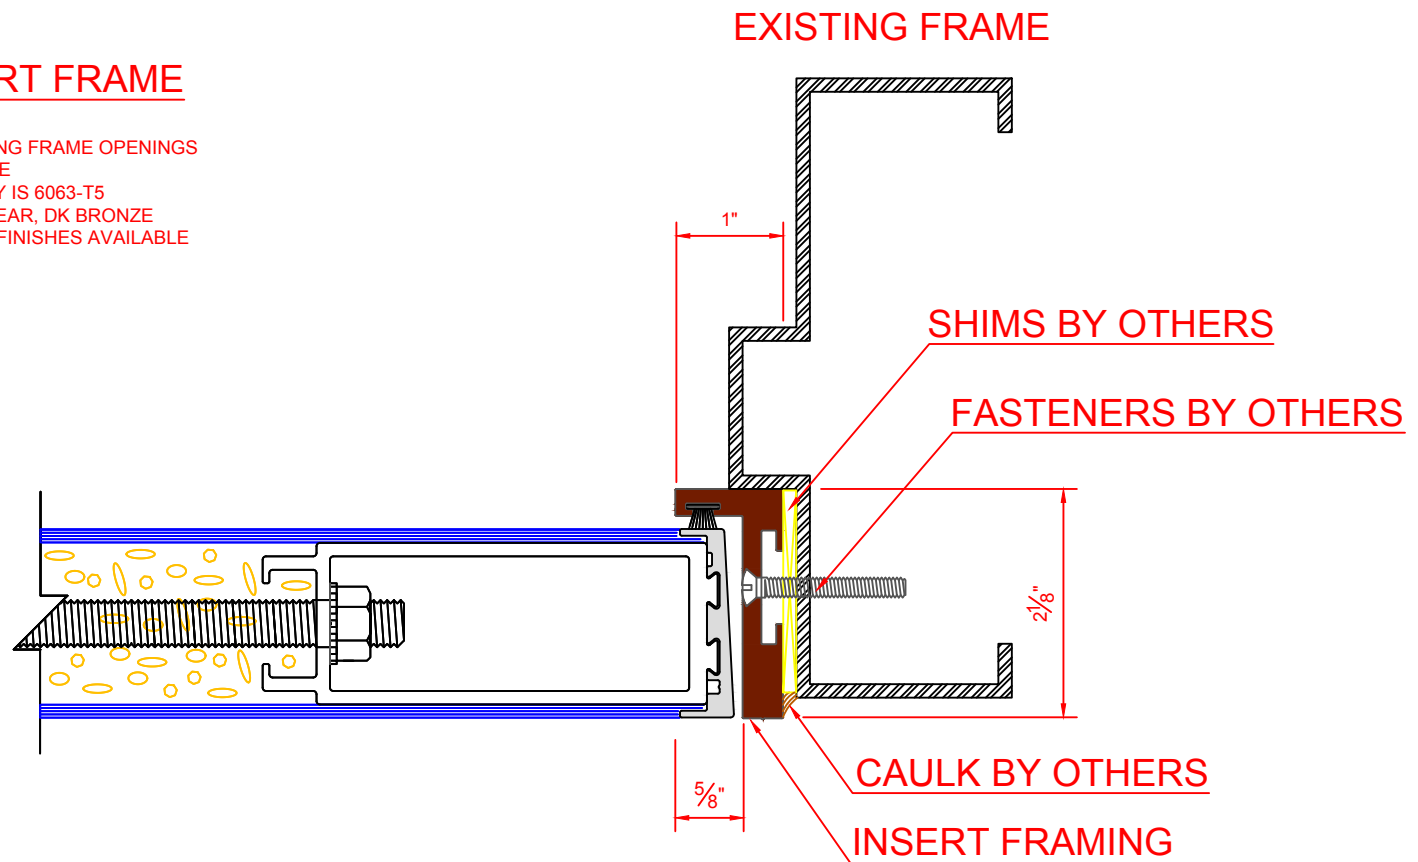

INSERT FRAMING

CAULK, SHIMS, AND FASTENERS BY OTHERS

VALE DOORS 2010

MODEL: 2125